




# FRONT ELEVATIONS

SCALE: 1/4" = 1'-0"

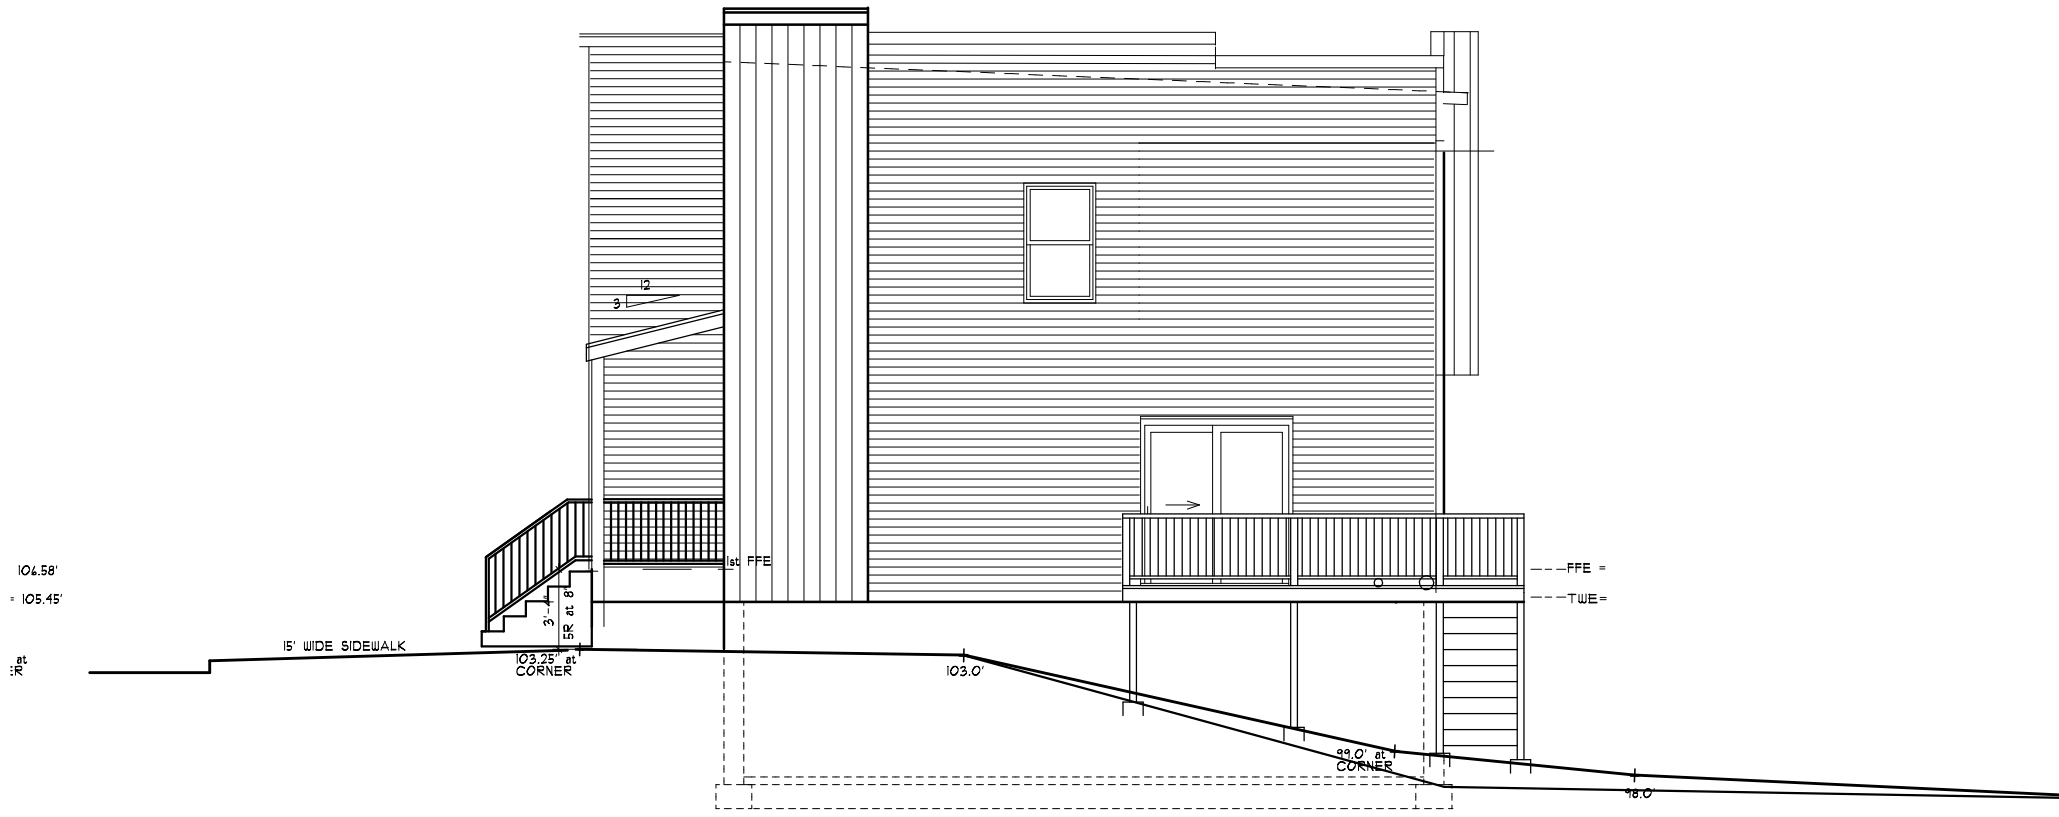


# RIGHT ELEVATION


SCALE: 1/4" = 1'-0"



9'-6" 8'-6" 9'-0" 7'-8" 5'-8" 7'-8"  
REAR ELEVATIONS


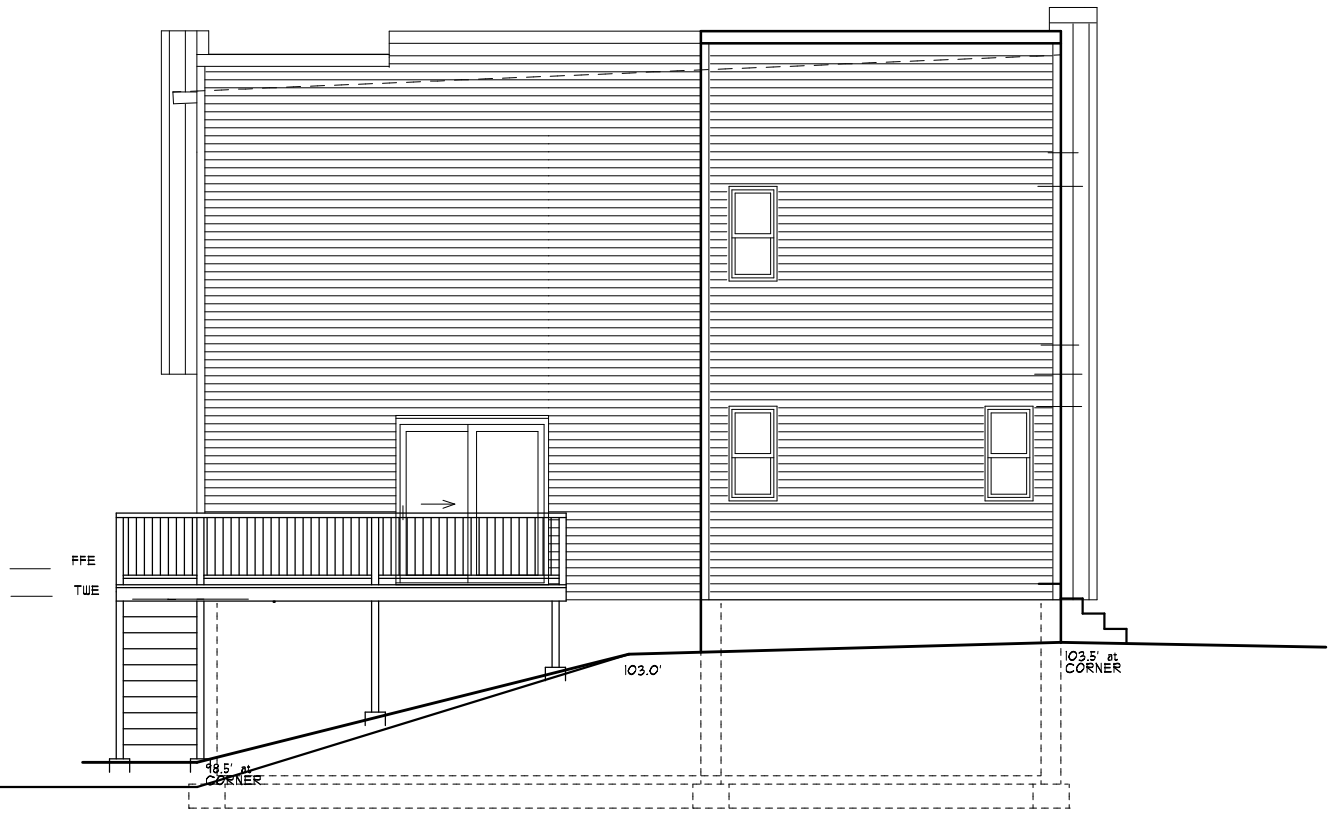


LEFT SIDE ELEVATION

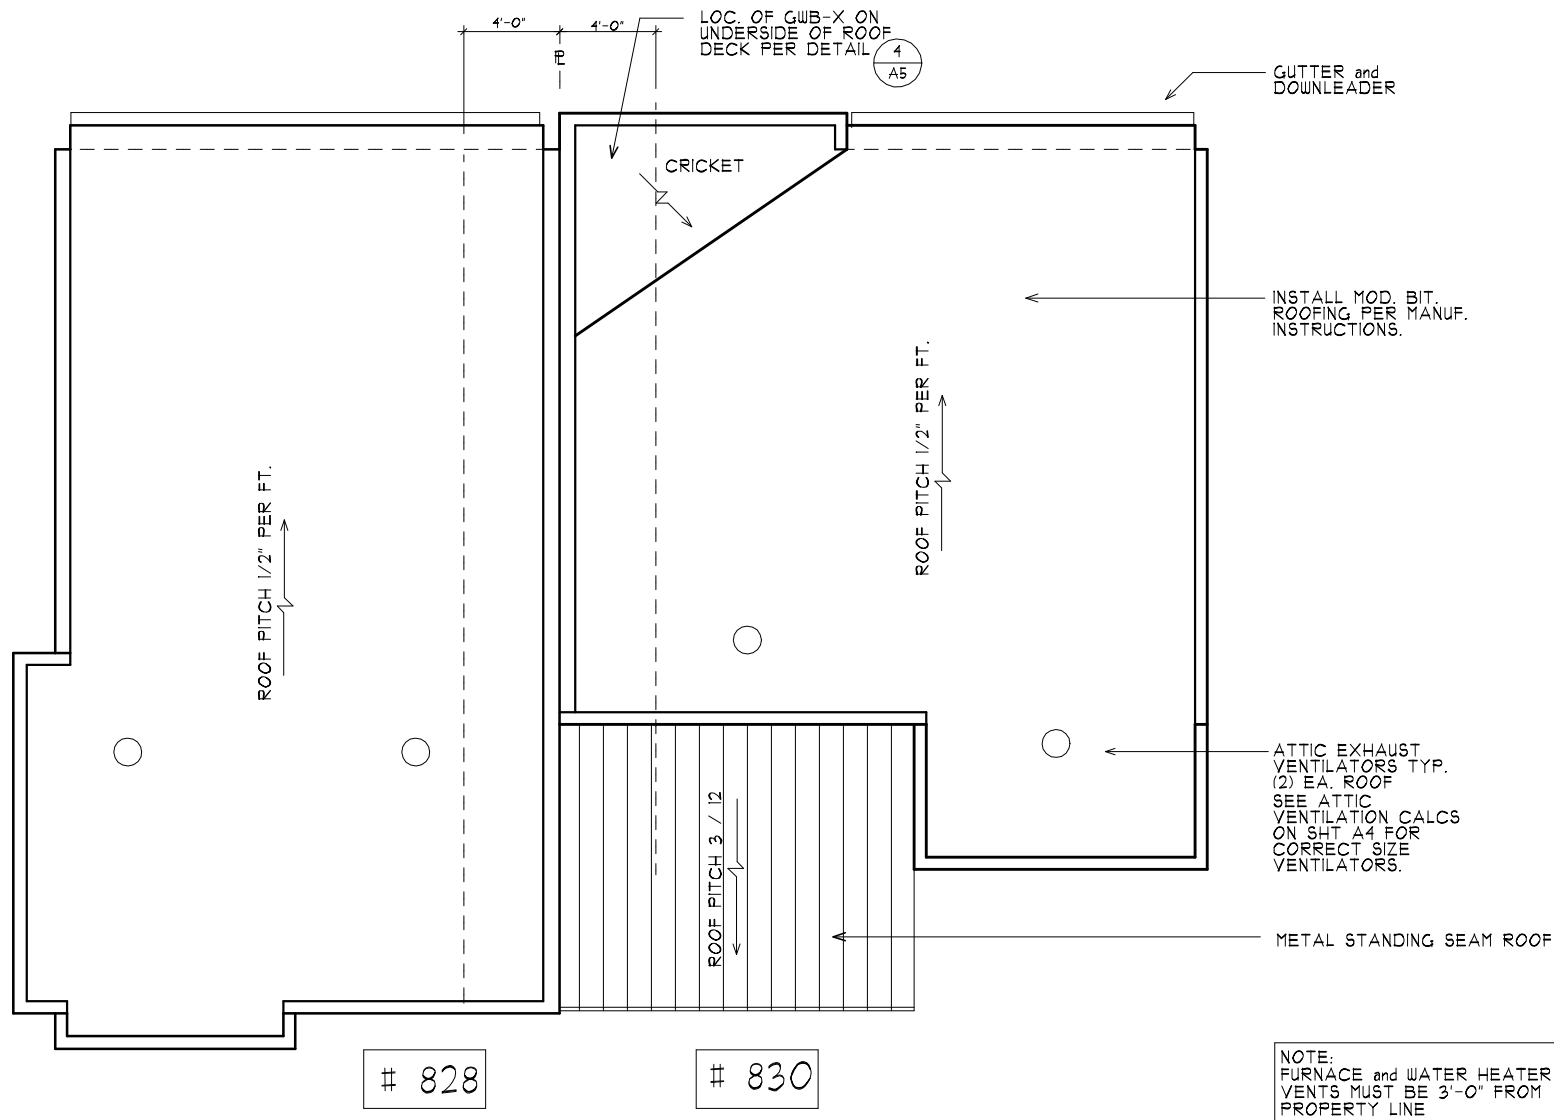



ROOF PLANS

SCALE: 3/16" = 1'-0"

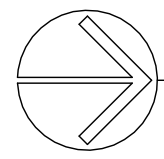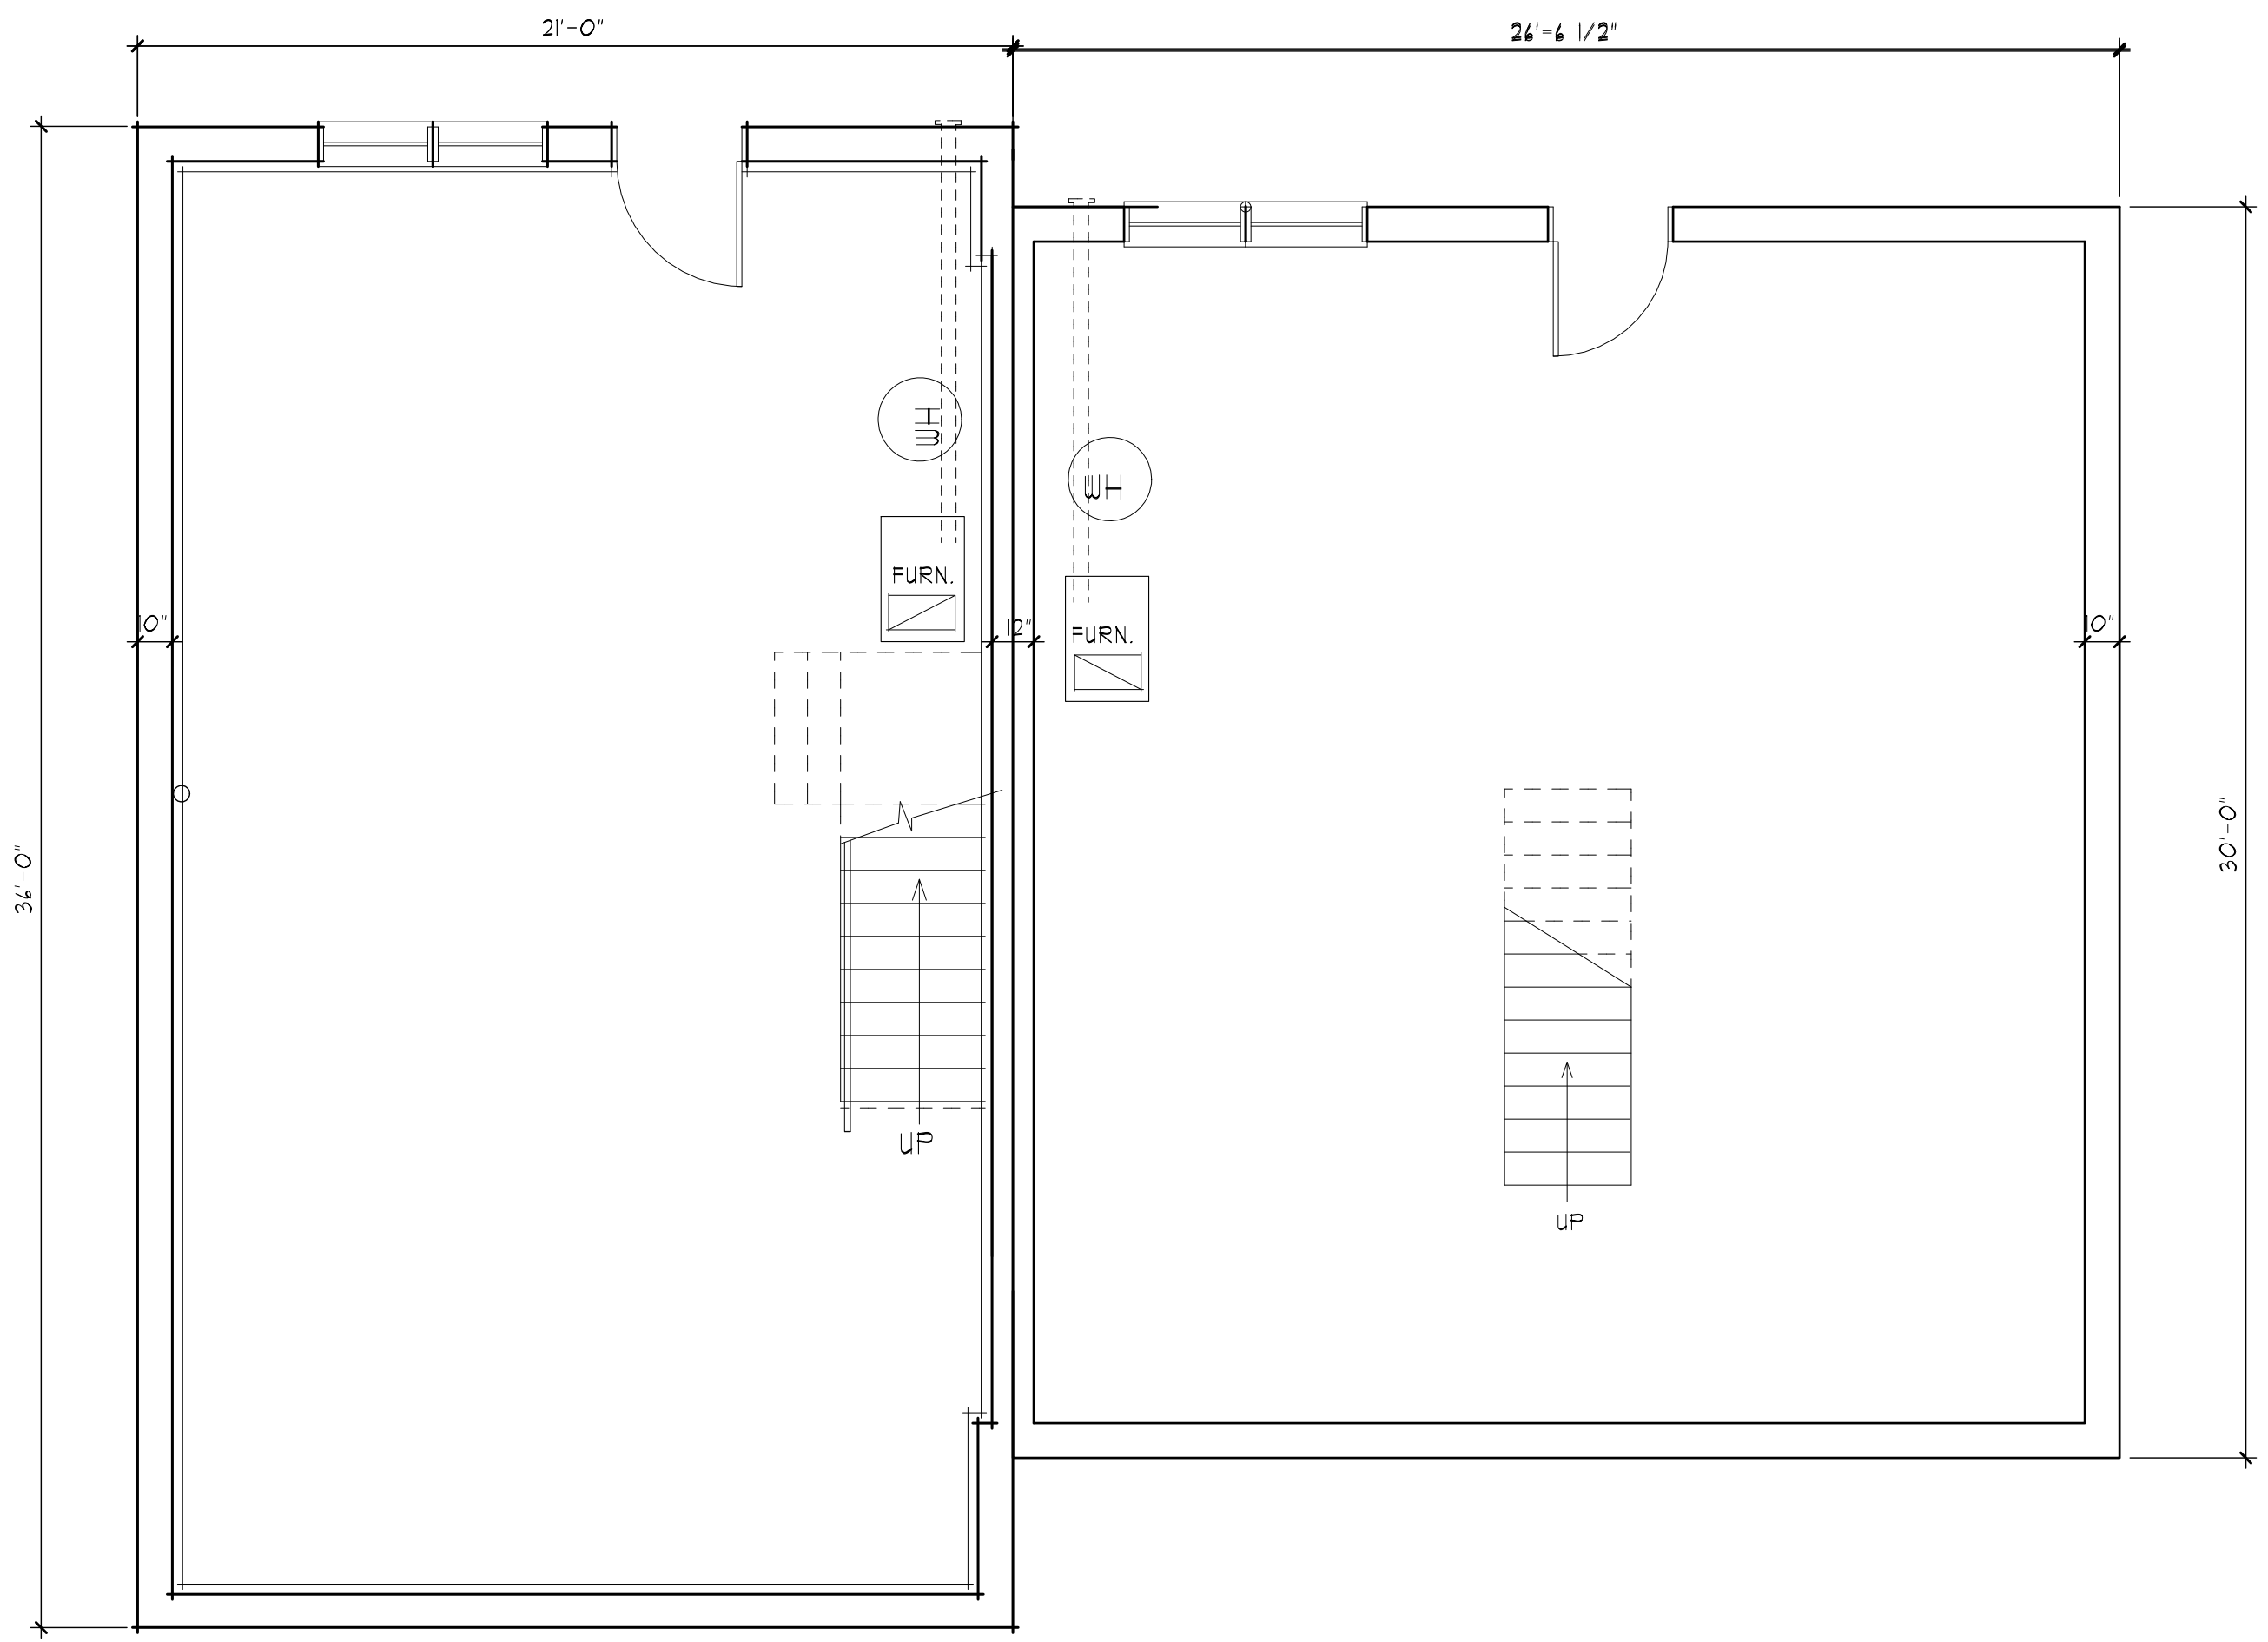



BASEMENT PLAN

SCALE: 1/4" = 1'-0"

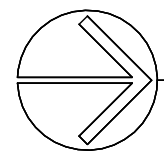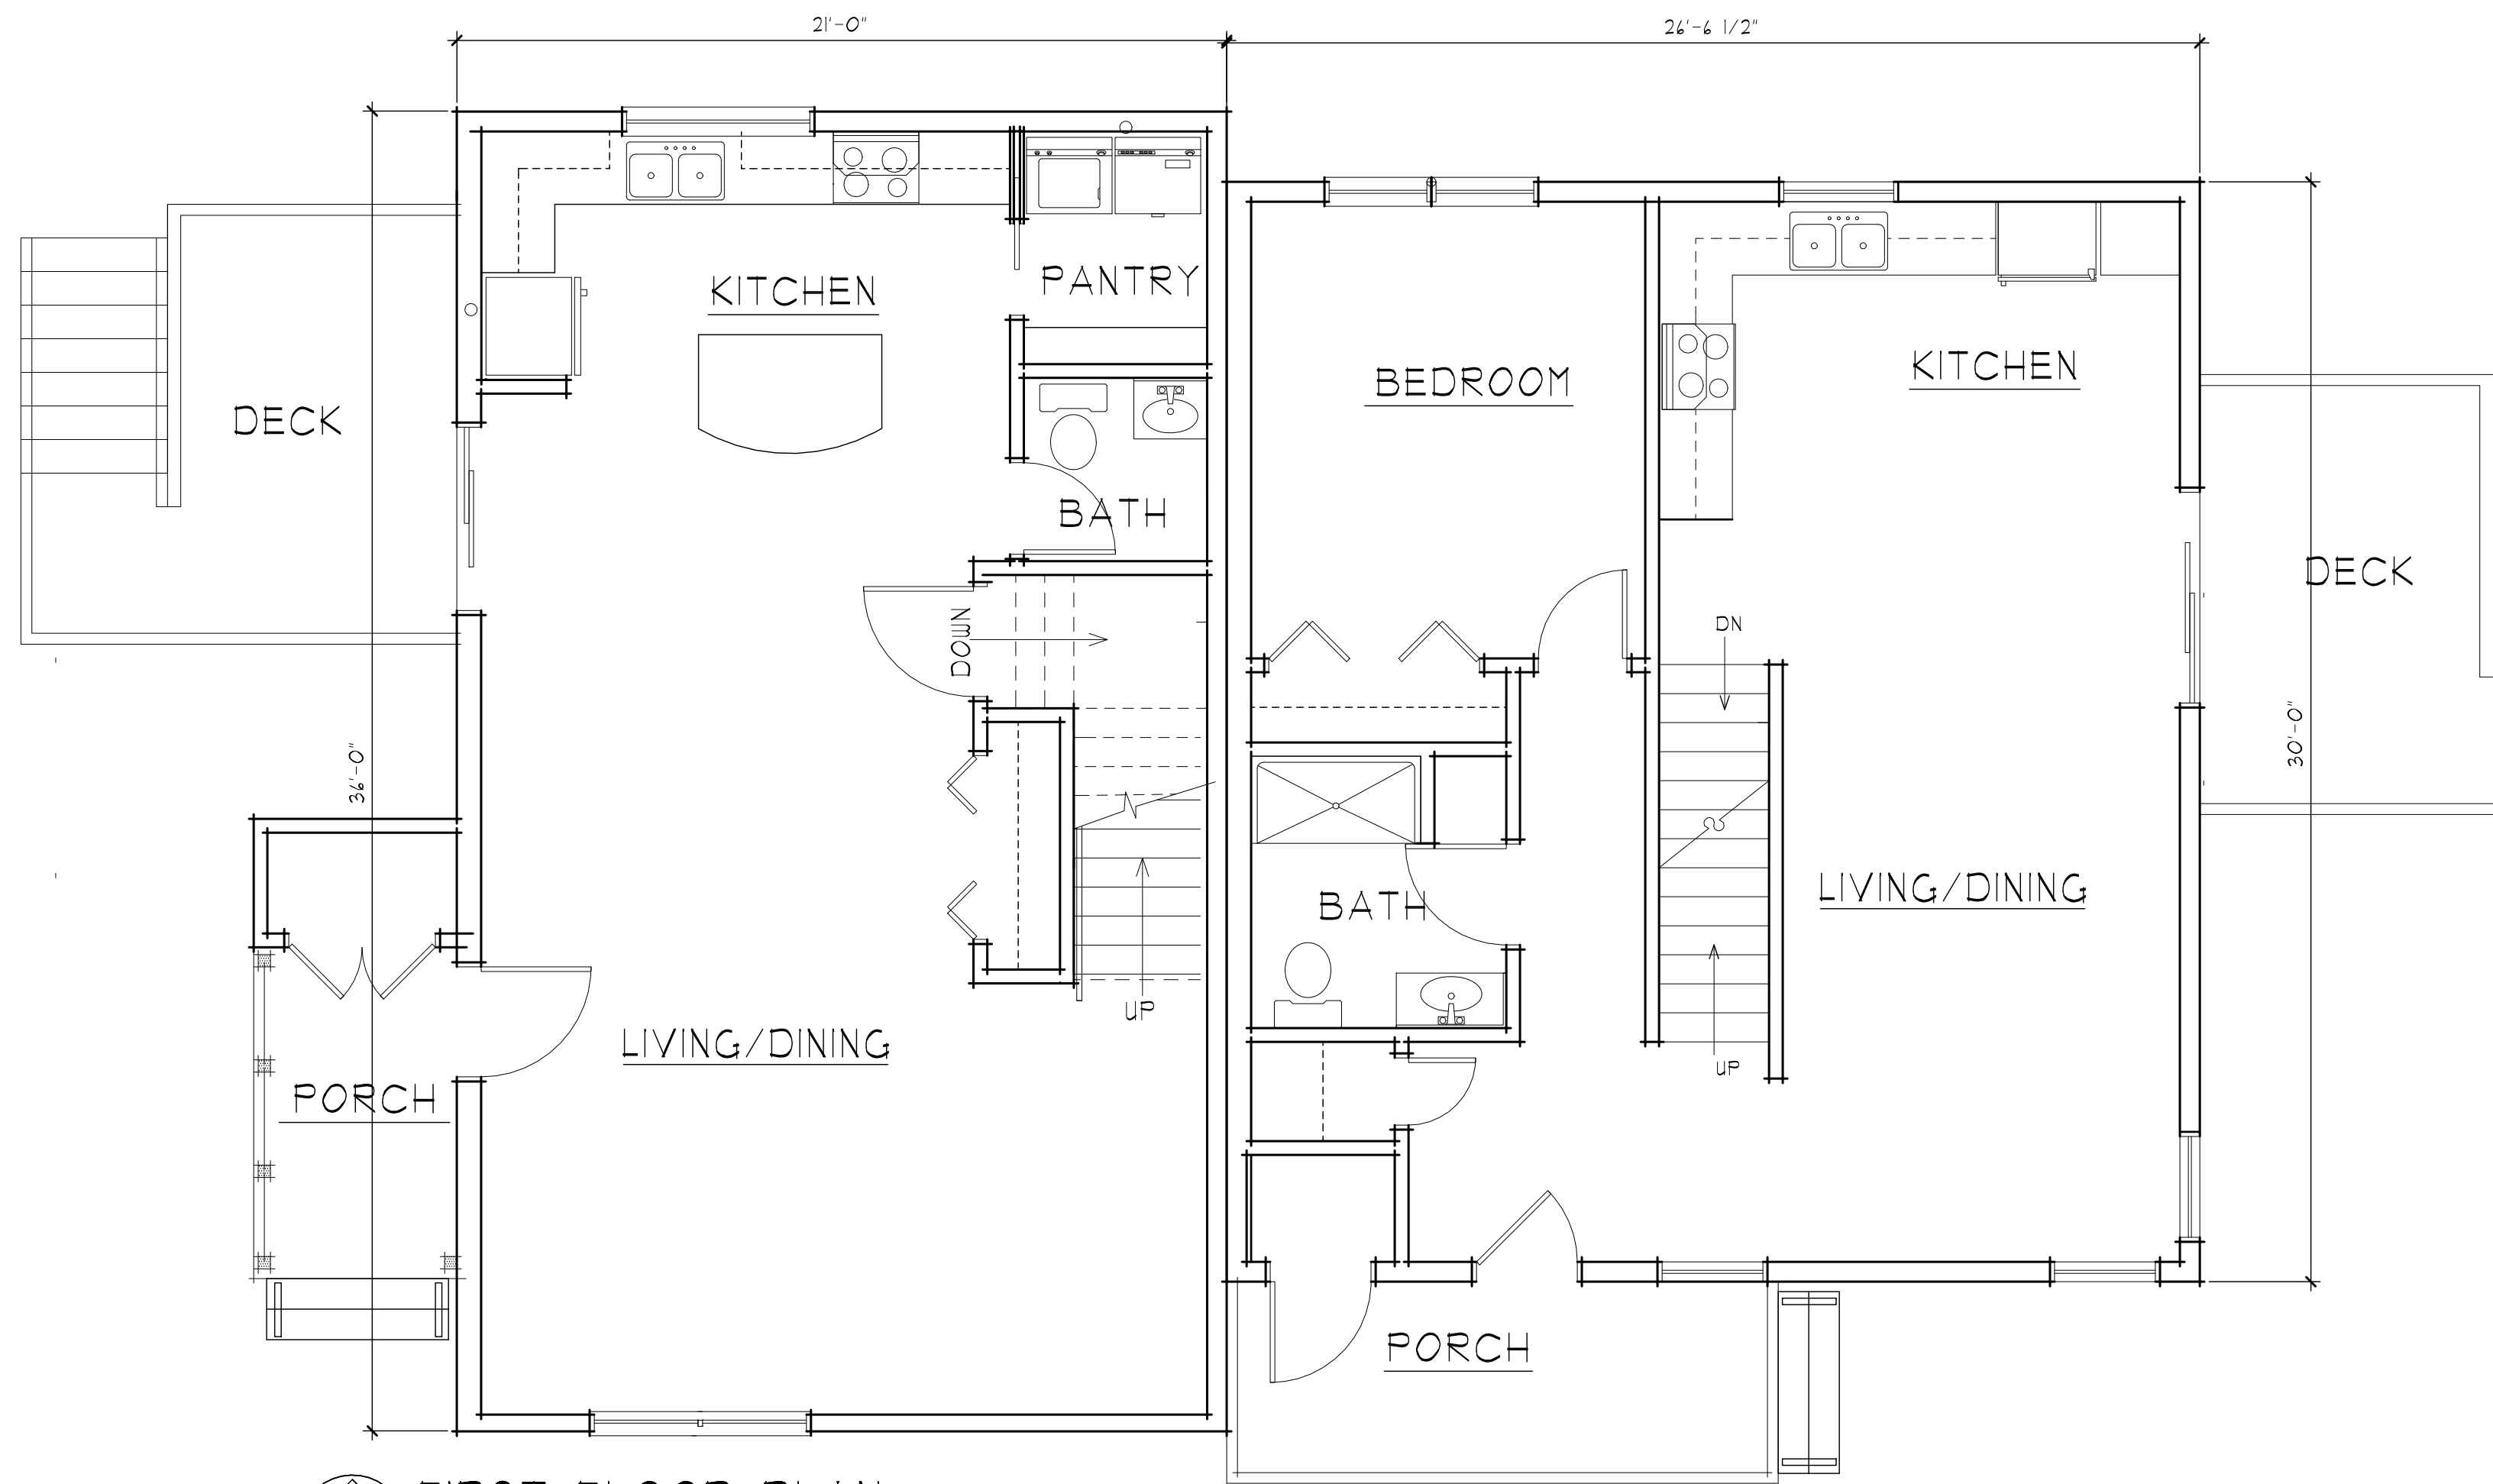

FIRST FLOOR PLAN


SCALE: 1/4" = 1'-0"

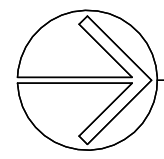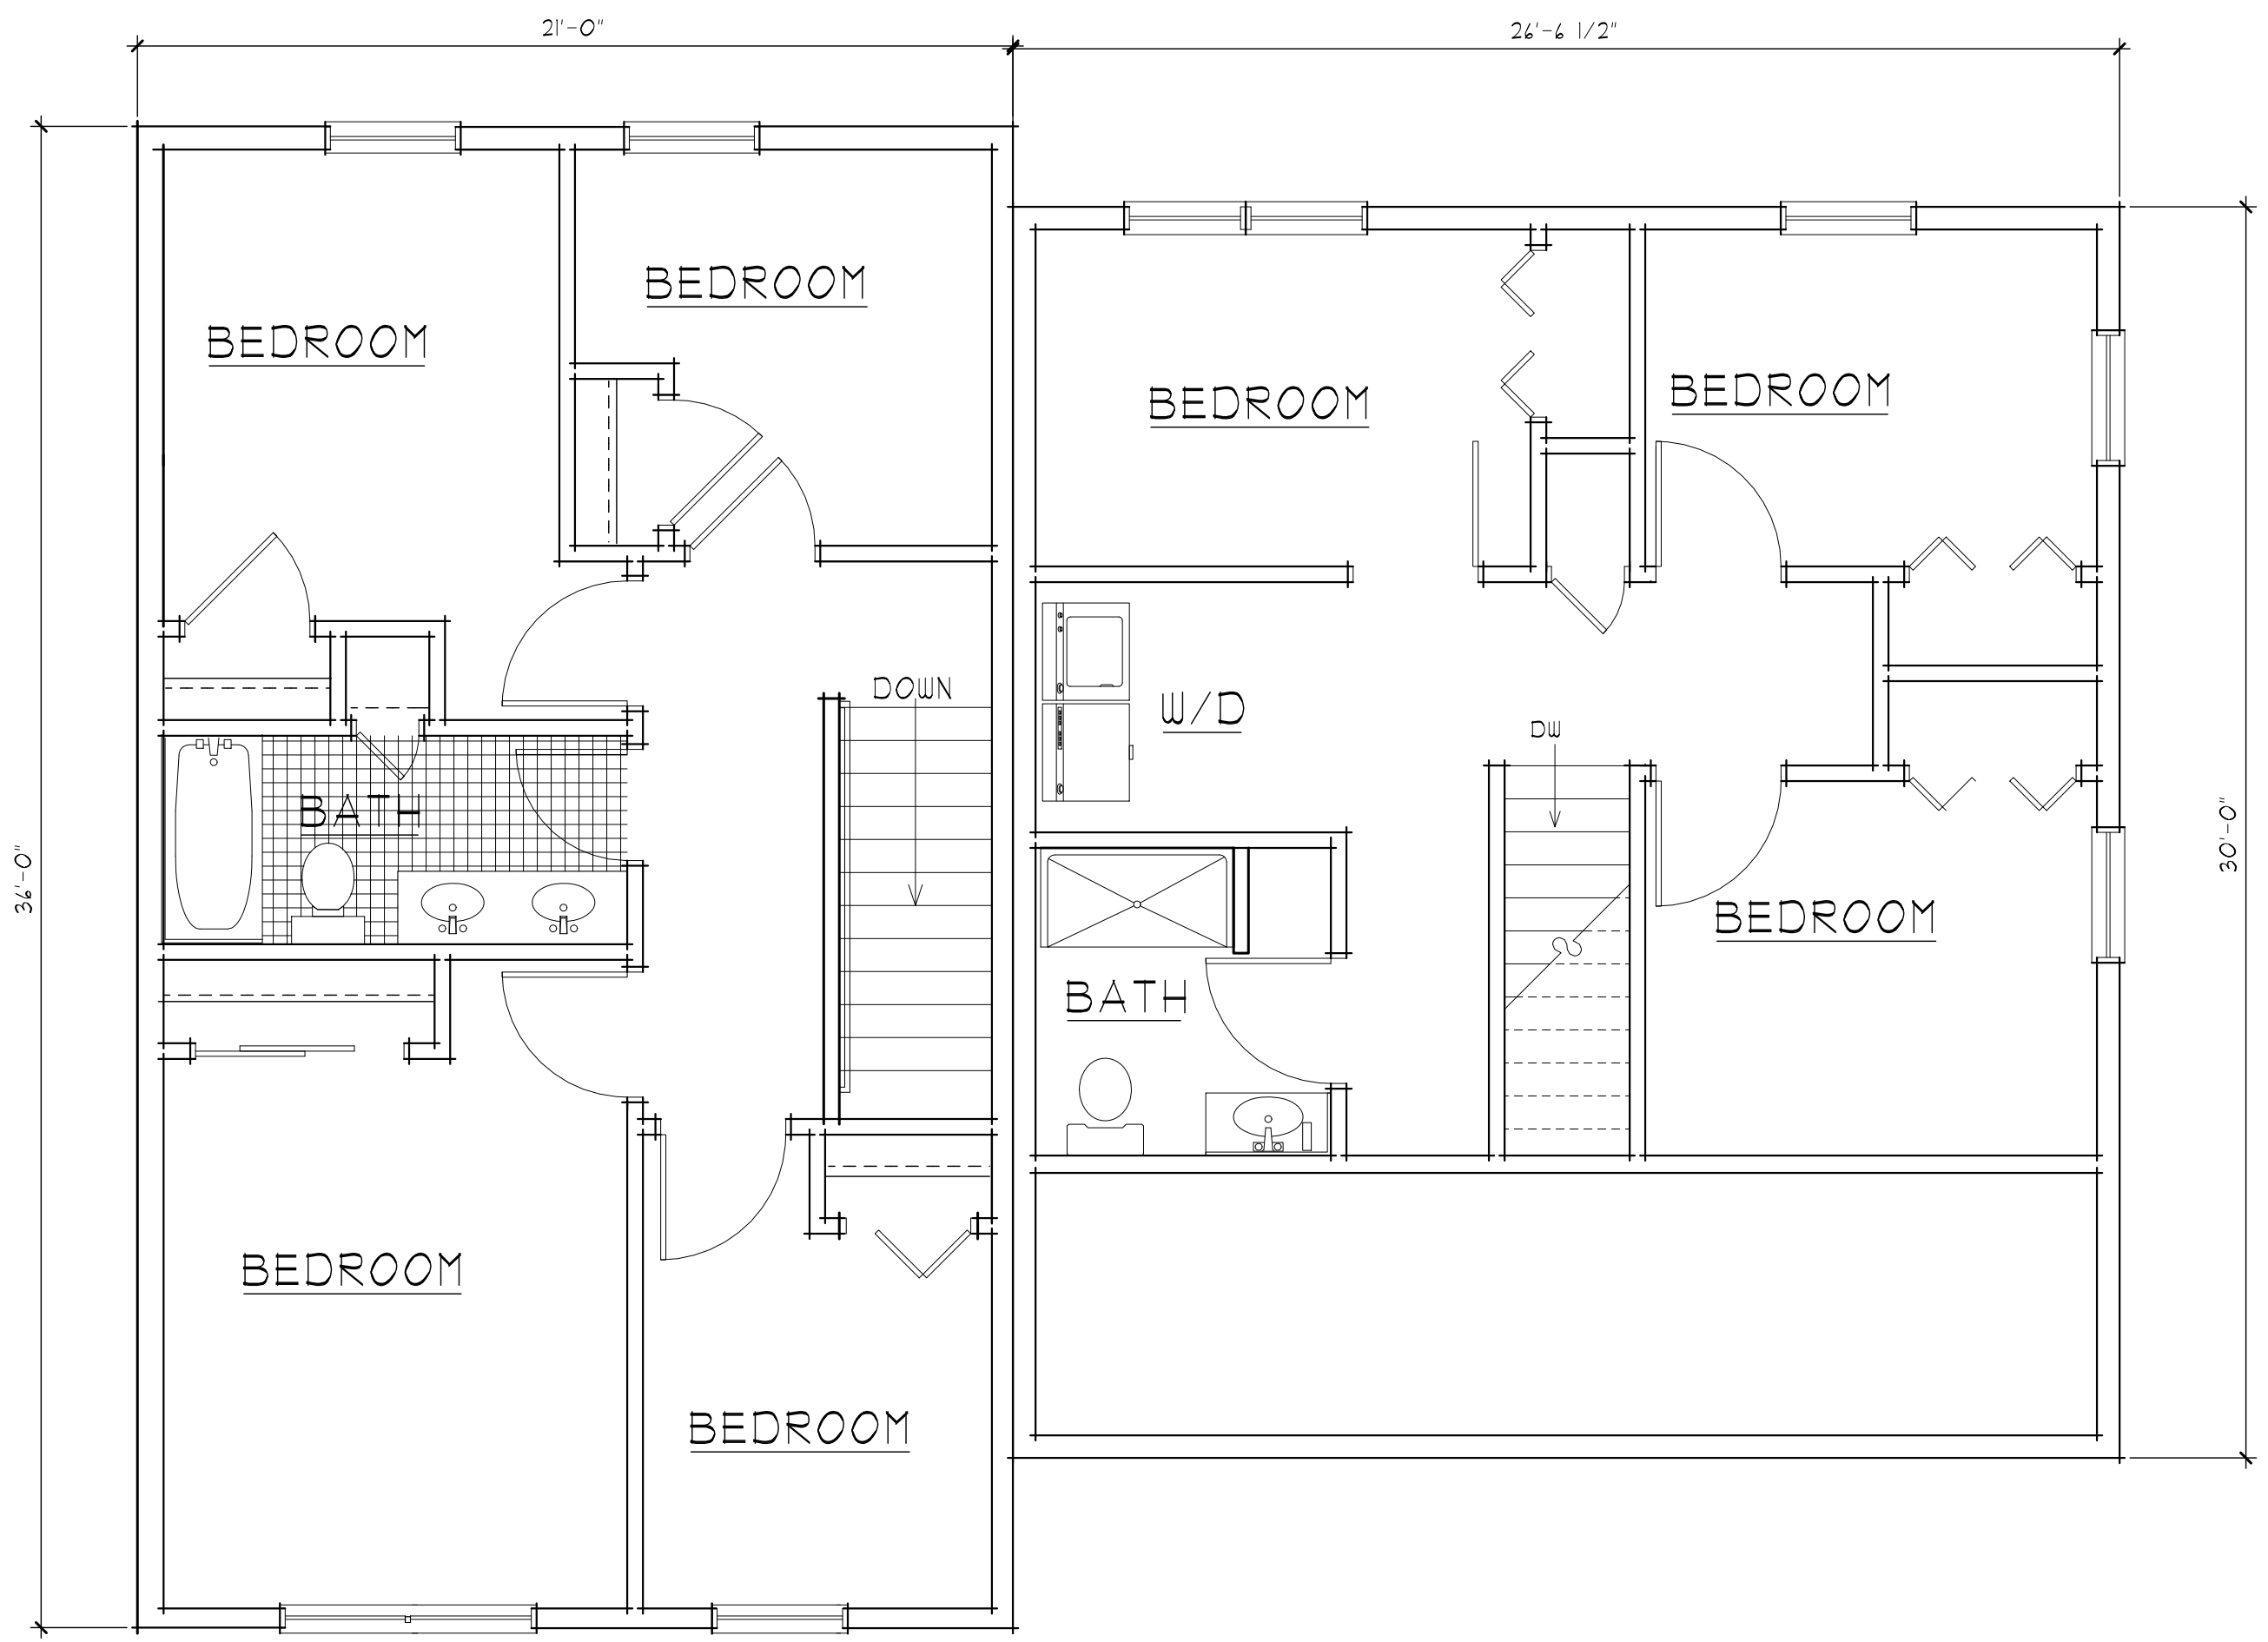


SECOND FLOOR PLAN

SCALE: 1/4" = 1'-0"



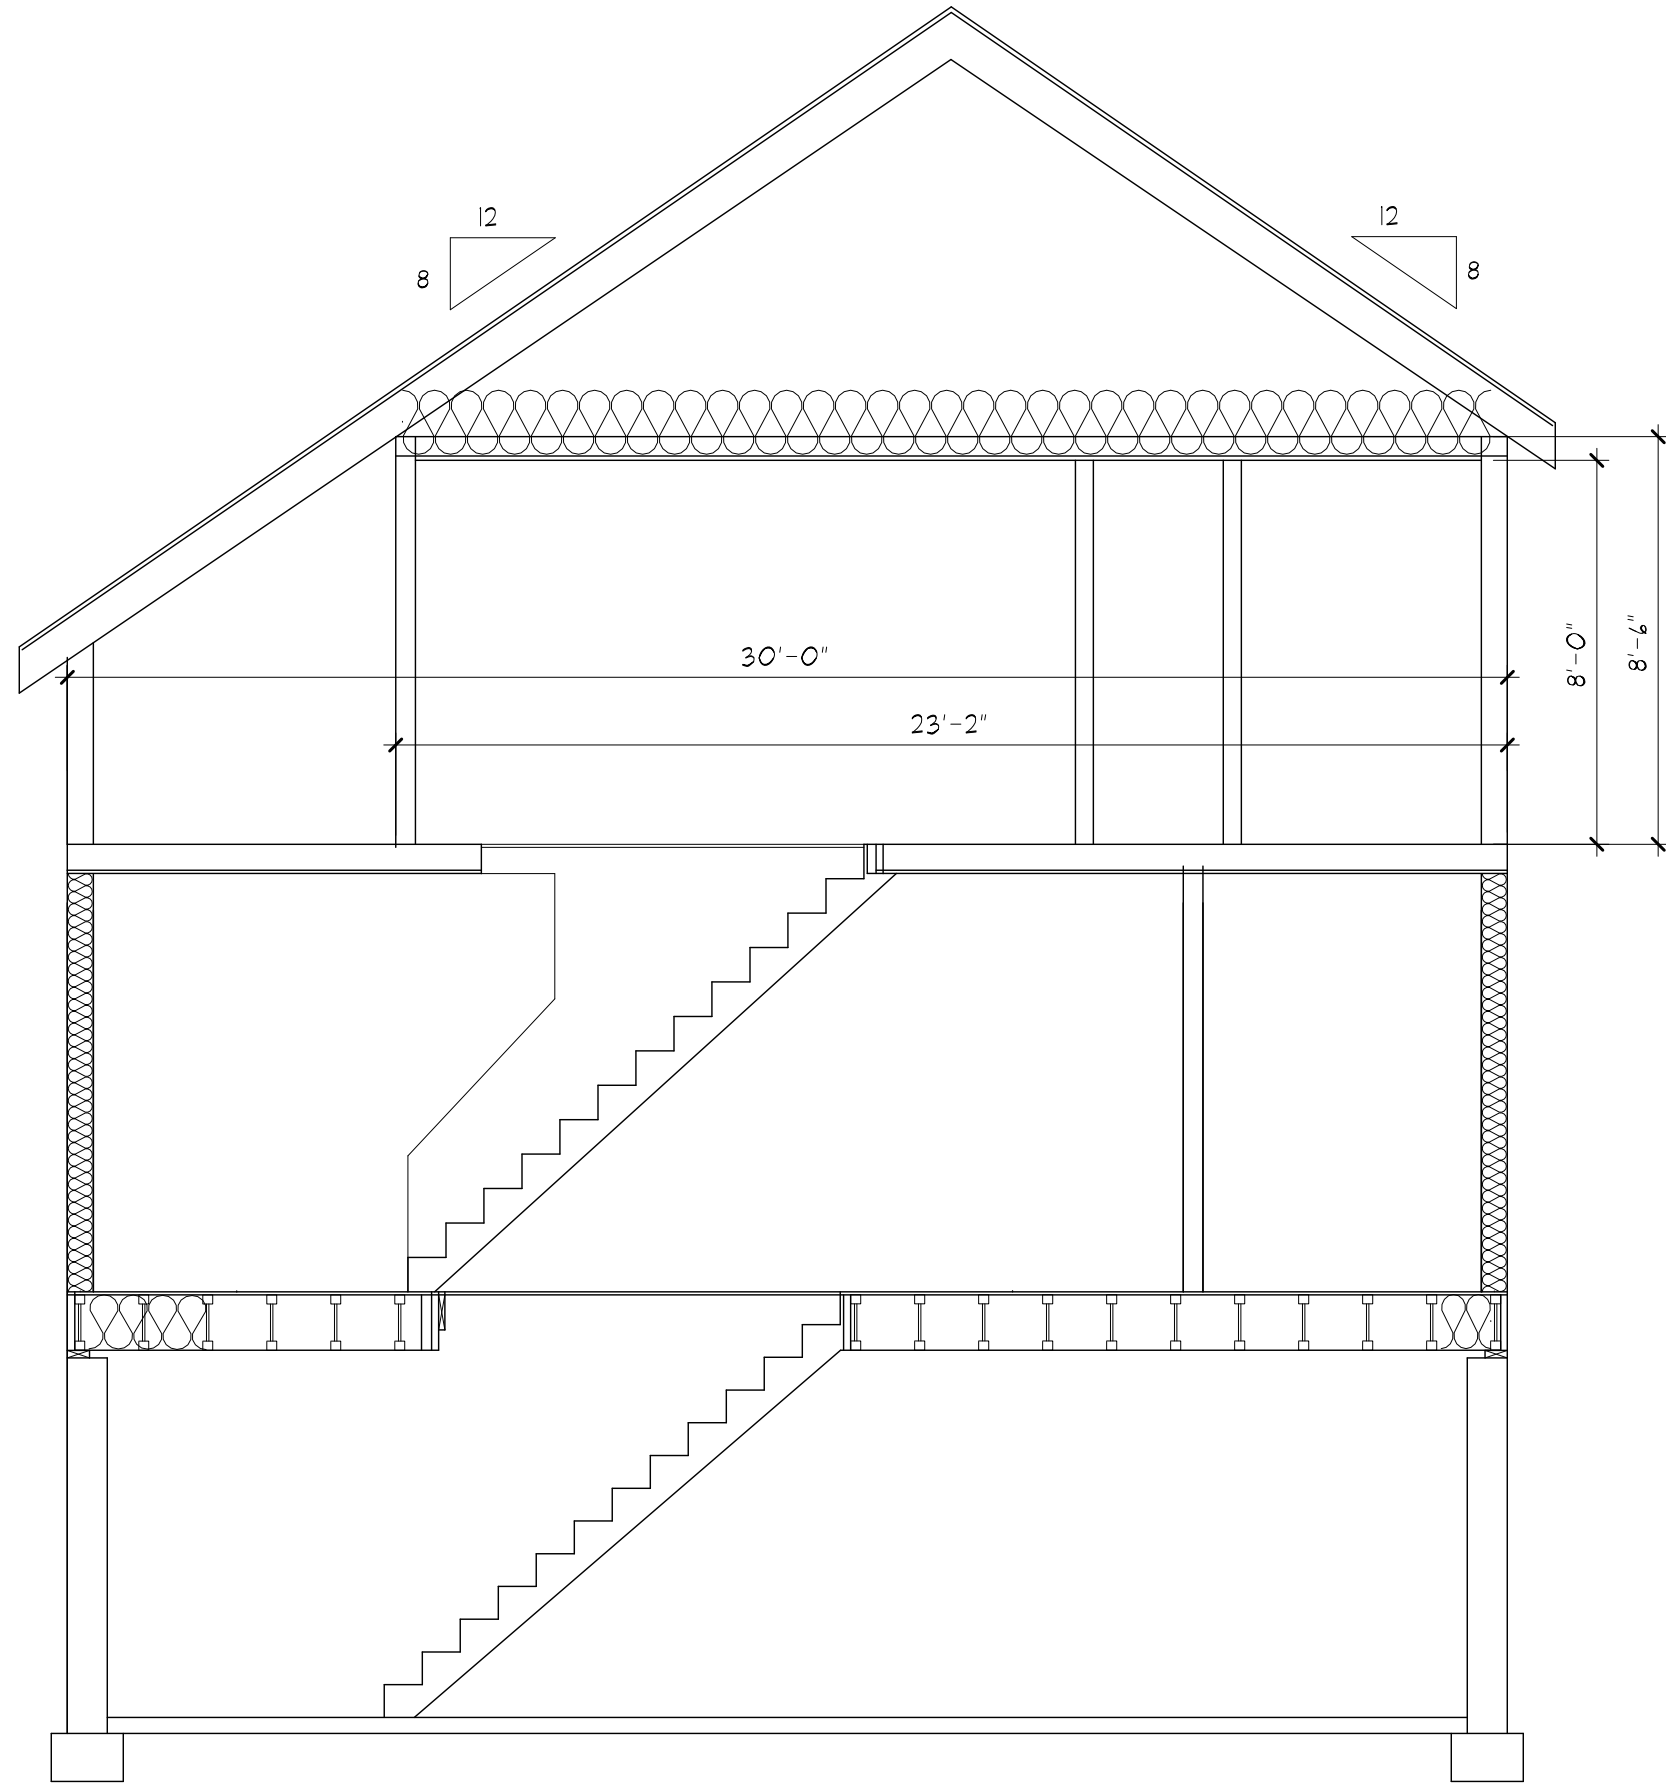

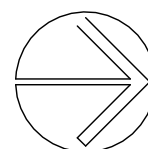 **BUILDING SECTION**  
SCALE: 1/4" = 1'-0"