


Veterans Memorial Park

Concept Design by Craig Church, A Crescent Moon


October 2016






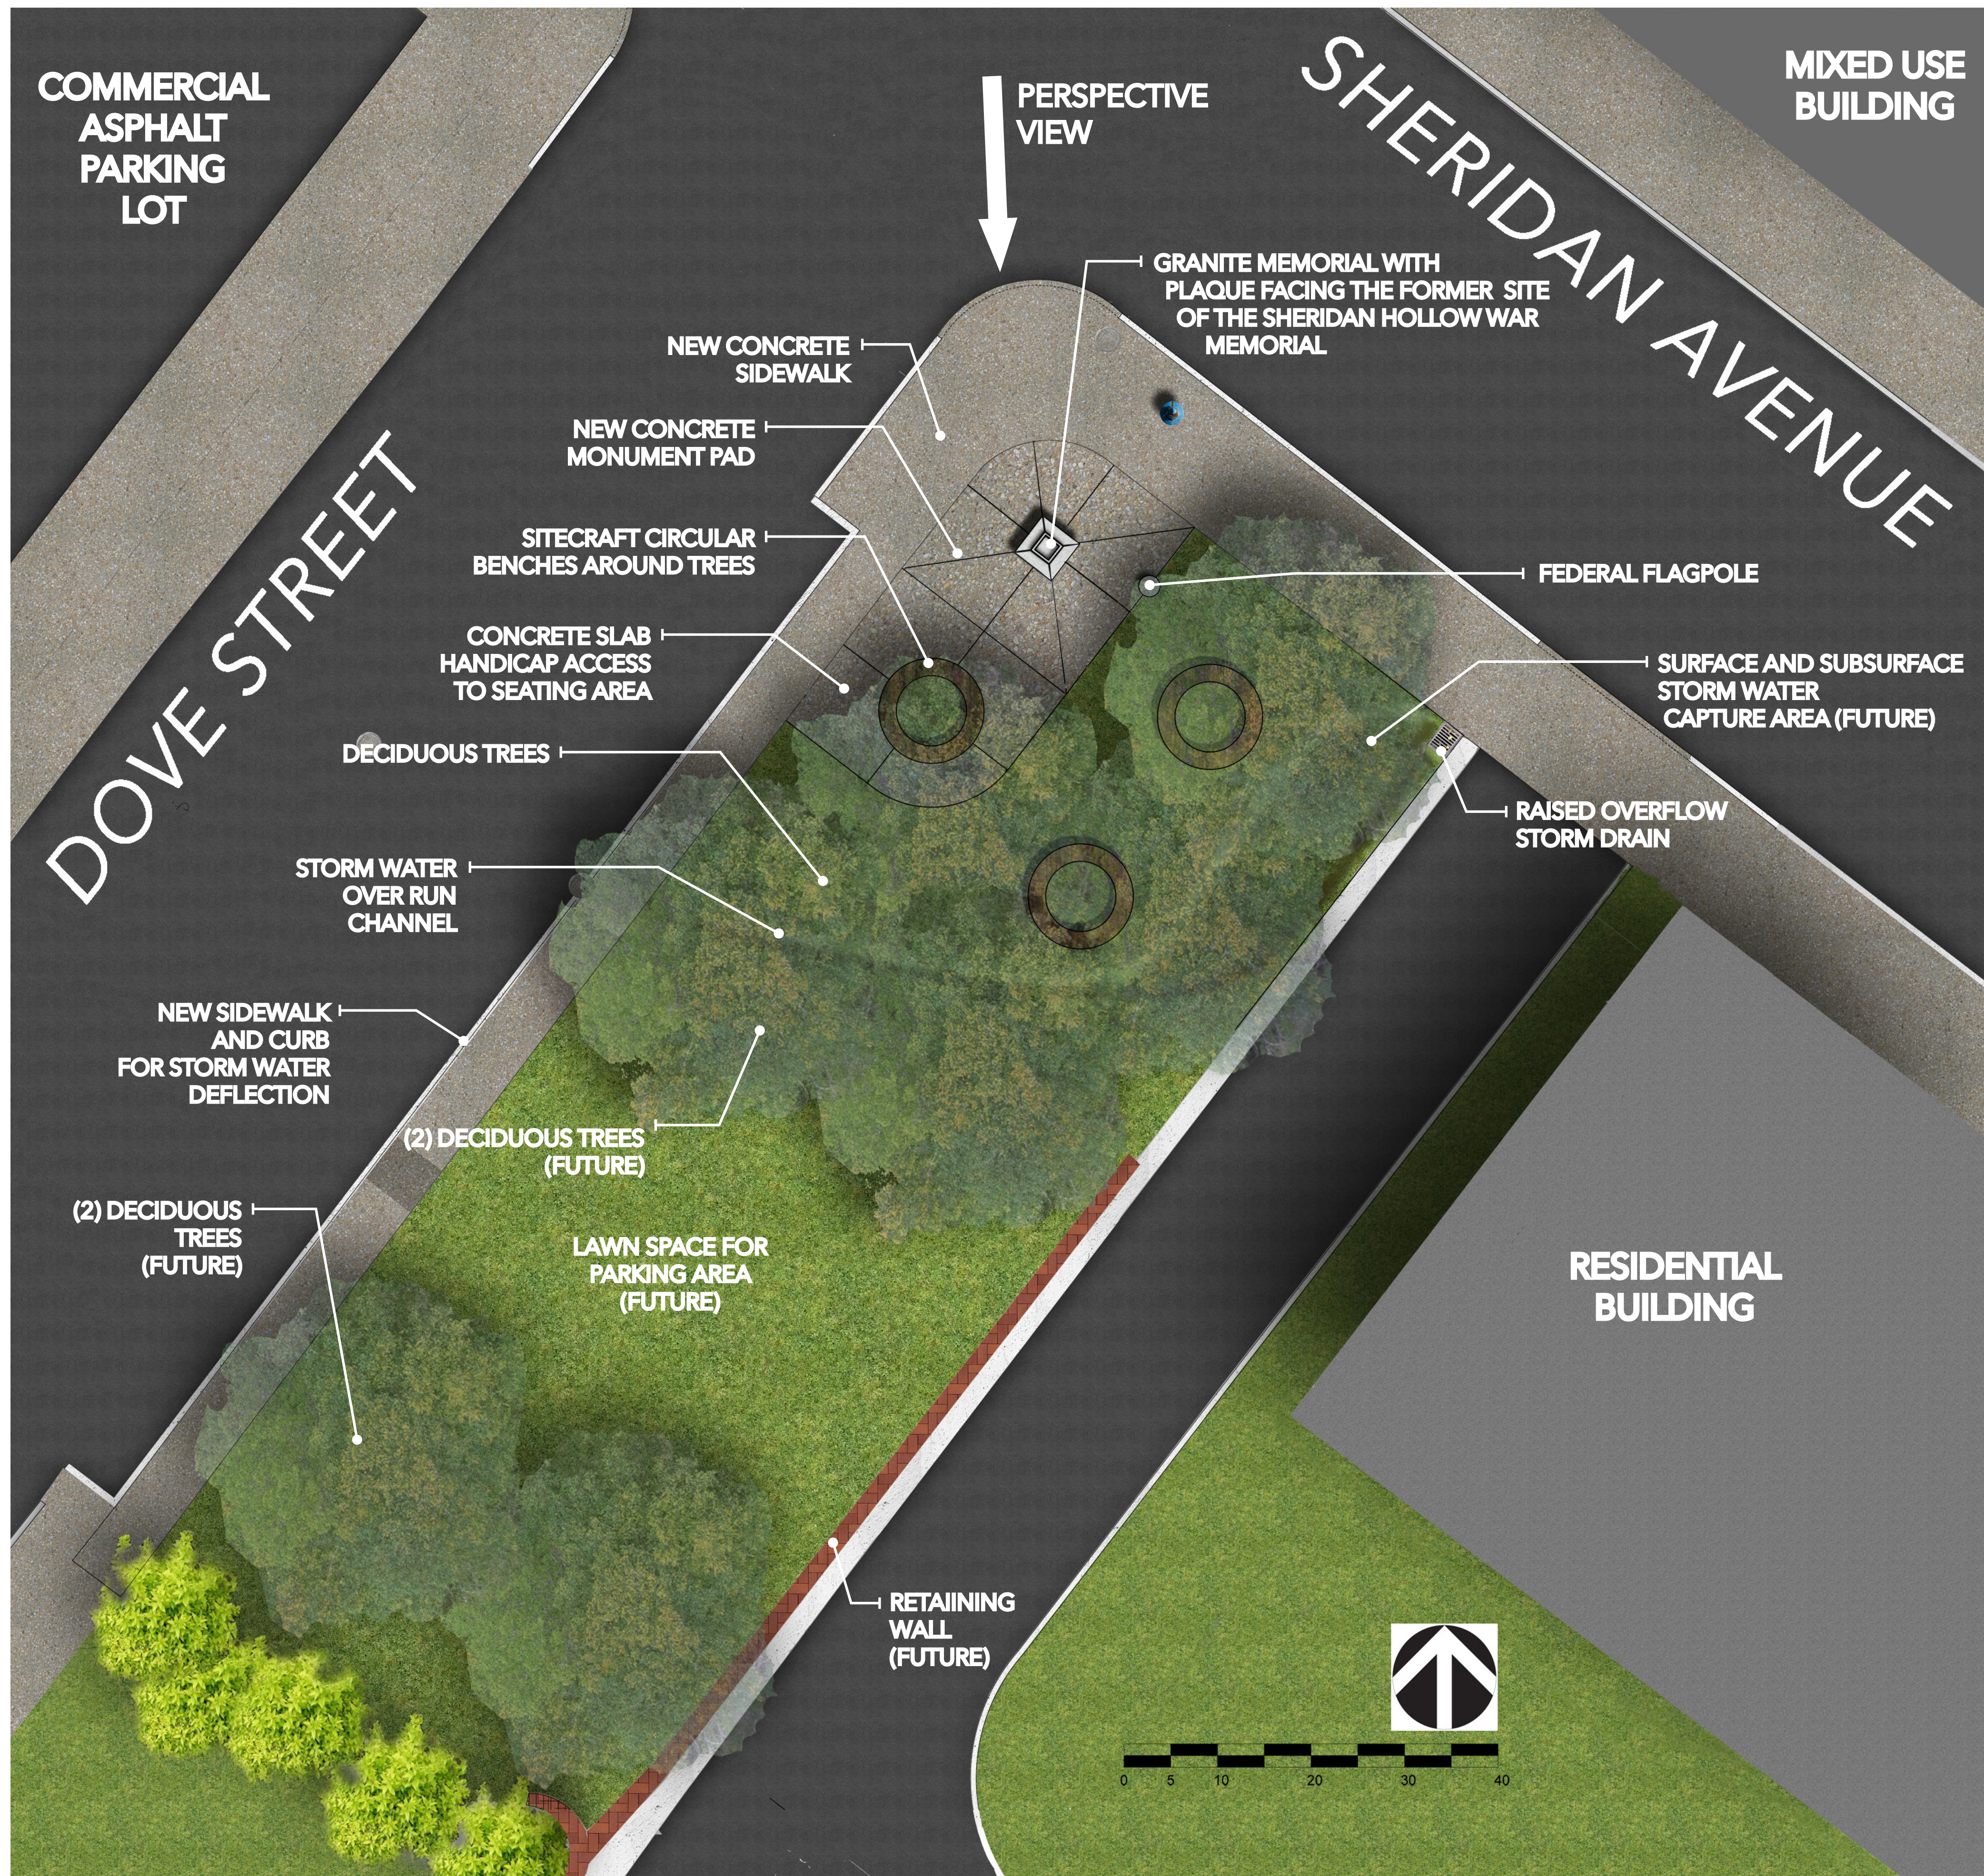

**SCHEME: PLAN VIEW**

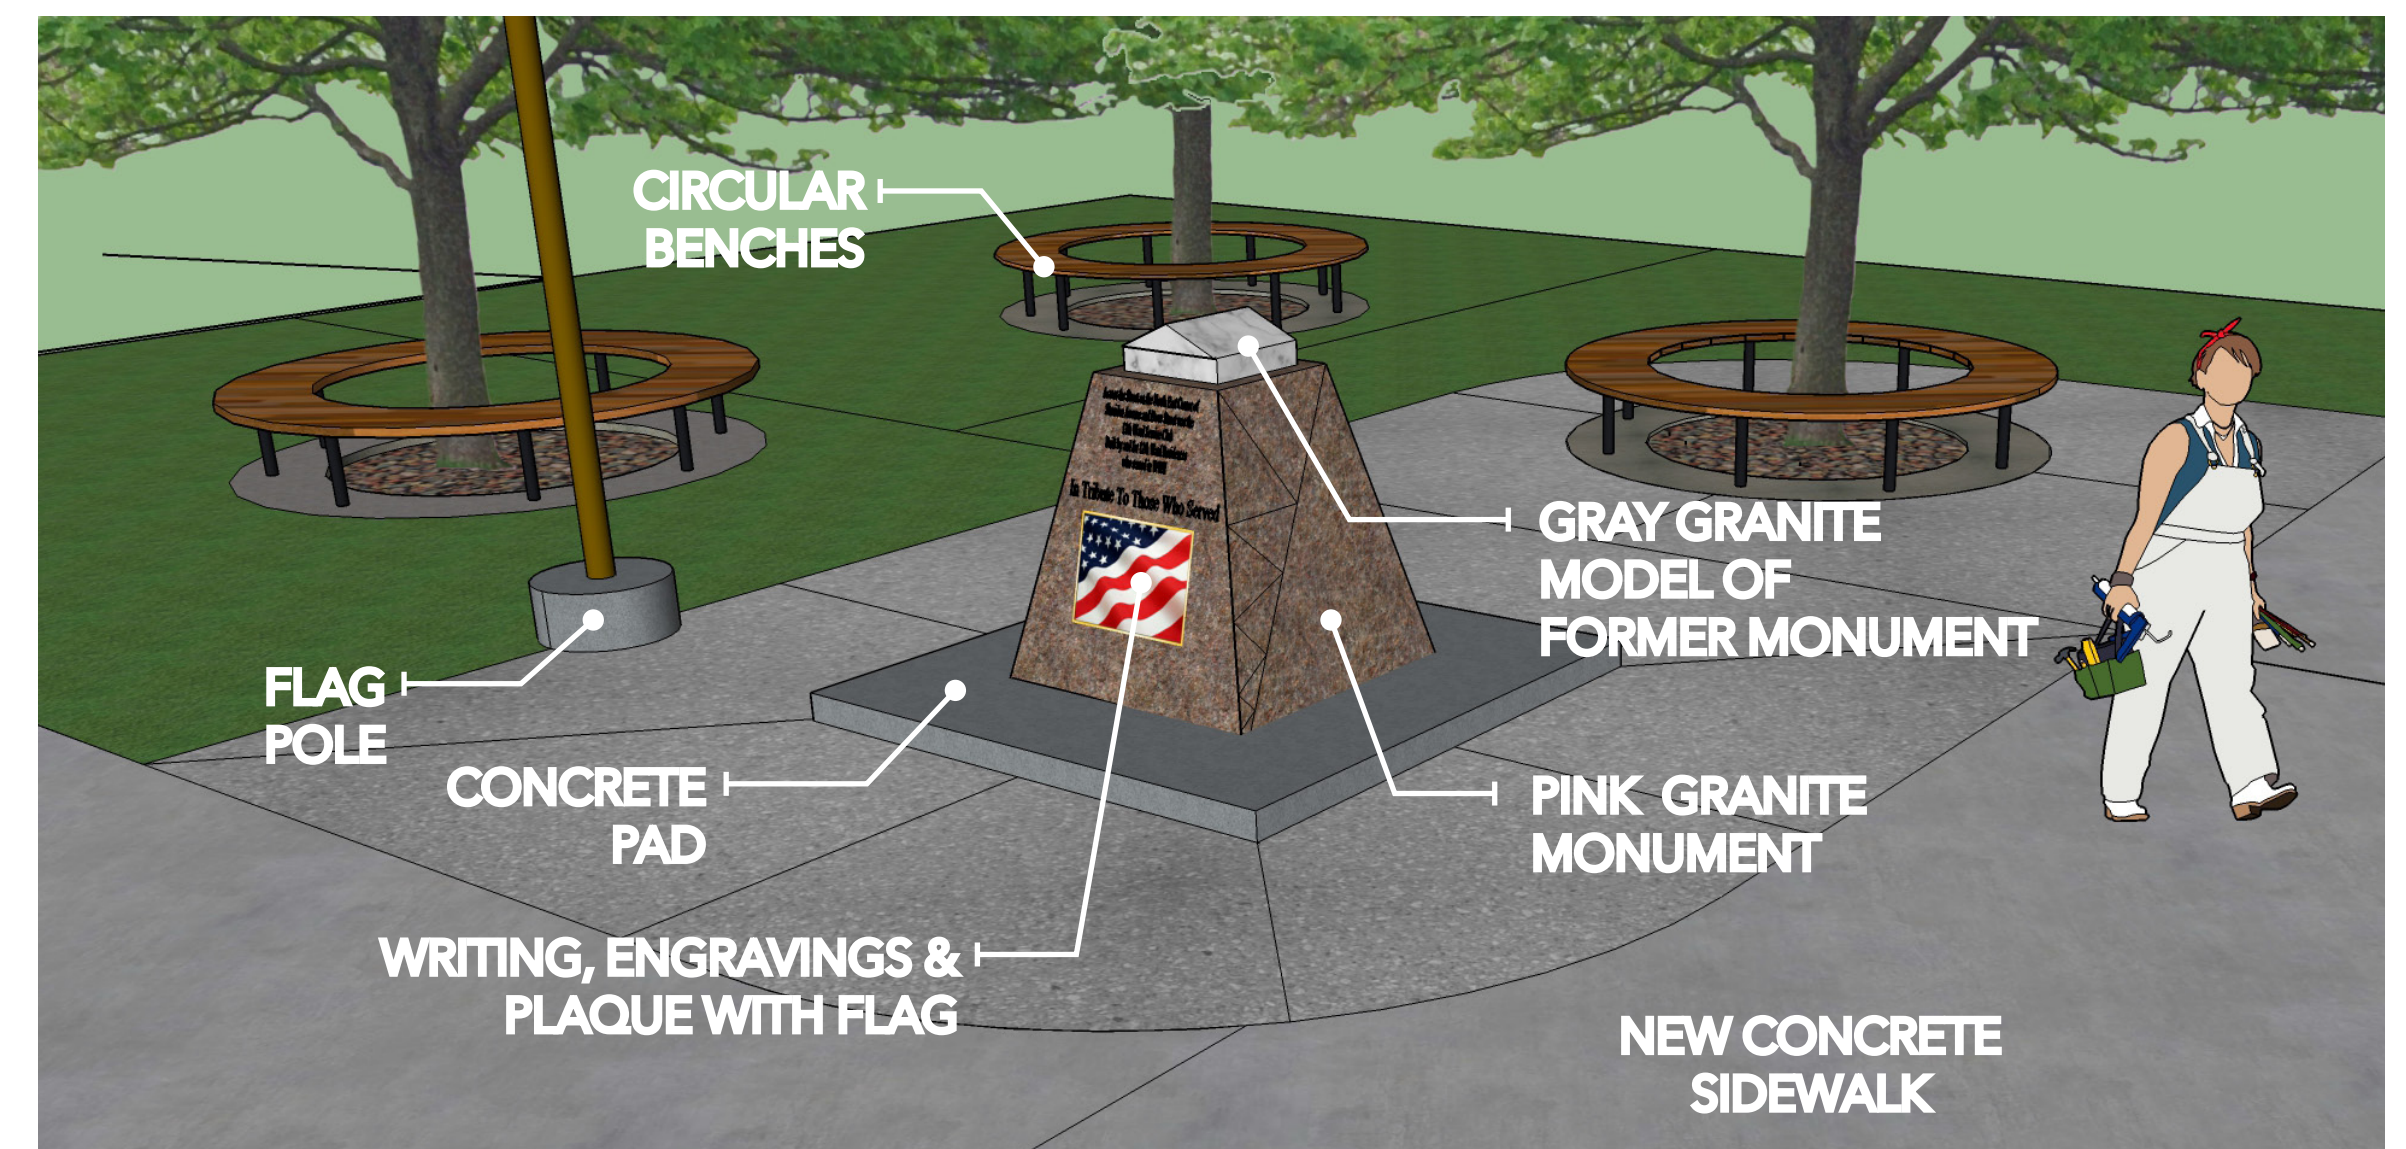

**PERSPECTIVE VIEW**  
Looking south-west from Sheridan Avenue and Dove Street

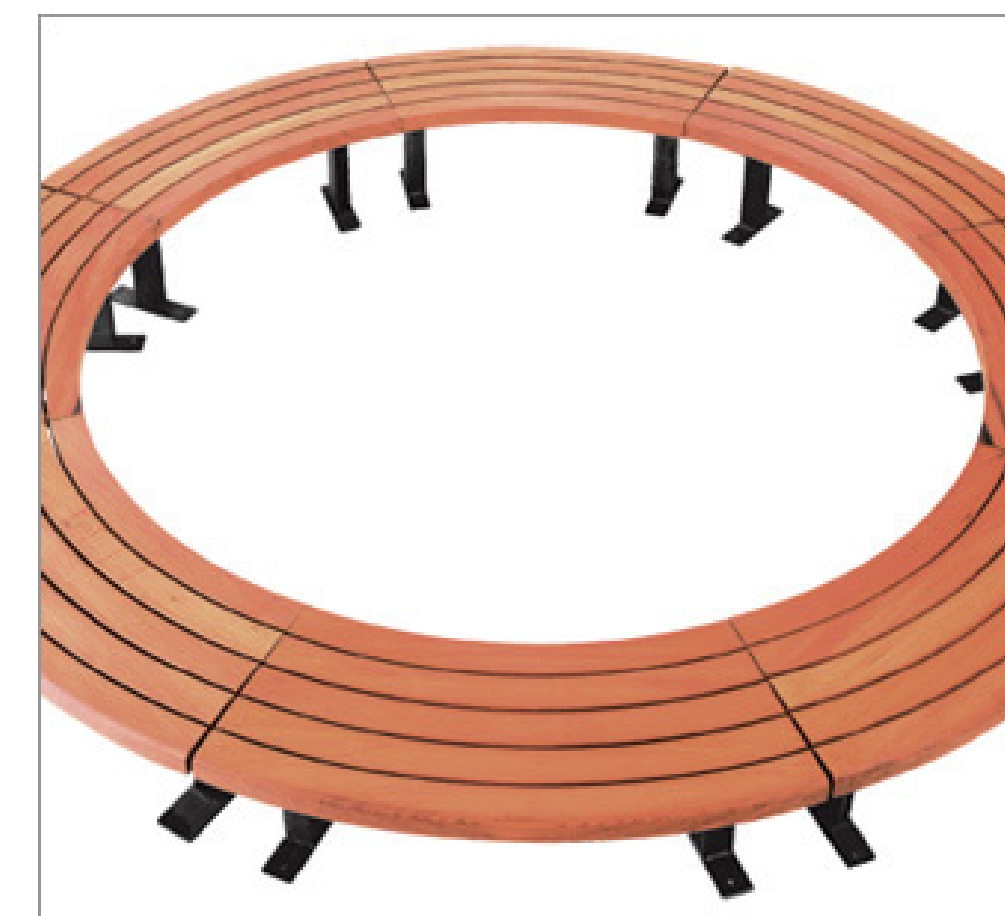

SiteCraft SiteCraft Benches



Flag Plaque



Pink Granite



Gray Granite

SHERIDAN HOLLOW WAR MEMORIAL  
DESIGN SCHEMATICS  
2016

A C R E S C E N T M O O N





IMAGES, ARTIFACTS & LANDSCAPE ARCHITECTURE  
P.O. BOX 226, BROADALBIN, NY 12925  
518 706-9976  
acrescentmoonllc.com



# LAYOUT & MATERIALS NOTES:

1. ALL EXISTING SURVEY AND TOPOGRAPHICAL DATA TAKEN FROM SURVEY BY HERSHBERG & HERSHBERG CONSULTING ENGINEERS AND LAND SURVEYORS DATED AUGUST 8, 2016, MAP FILE 160225. ALL ELEVATIONS ARE BASED ON THE NORTH AMERICAN VERTICAL DATUM, 1988 (NAVD 88). SEE SURVEY SHEET V1 FOR SURVEY LEGEND.
2. THE CONTRACTOR SHALL VERIFY ALL EXISTING SITE CONDITIONS, BOTH ABOVE AND BELOW THE SURFACE. ANY DISCREPANCIES BETWEEN INFORMATION SHOWN ON THE DRAWINGS AND ACTUAL FIELD CONDITIONS SHALL BE BROUGHT TO THE ATTENTION OF THE RESIDENT ENGINEER AND PARKS IN WRITING PRIOR TO COMMENCING WORK.
3. LOCATIONS OF EXISTING TREES SHALL BE VERIFIED IN THE FIELD.
4. NO CHANGES SHALL BE MADE TO THE DESIGN OR LAYOUT WITHOUT THE WRITTEN APPROVAL OF THE LANDSCAPE ARCHITECT. LAY OUT THE WORK AS DIMENSIONED ON THE PLANS. WRITTEN DIMENSIONS SHALL GOVERN; DO NOT SCALE DISTANCES.
5. CONTRACTOR SHALL LAY OUT AND STAKE IN THE FIELD THE ALIGNMENT AT ALL PATHS, PAVEMENTS AND TRAILS FOR REVIEW BY THE LANDSCAPE ARCHITECT. ADJUSTMENTS MAY BE MADE ONLY AS DIRECTED BY THE LANDSCAPE ARCHITECT. CONTRACTOR MAY NOT PROCEED WITH CONSTRUCTION OF IMPROVEMENTS UNTIL HE HAS RECEIVED THE FINAL APPROVAL OF THE LAYOUT FROM THE LANDSCAPE ARCHITECT.
6. ALL NEW PAVEMENTS CURBS AND EXISTING PAVEMENTS AND CURBS TO REMAIN SHALL MEET IN SMOOTH FLUSH CONDITION UNLESS NOTED OTHERWISE. NEW CURBS, WALLS, AND PAVEMENTS SHALL BE BUILT TO A SMOOTH EVEN FINISH WITH A CONSISTENT TOP AND PROFILE WITHOUT WAVES OR IRREGULARITIES. ANY WORK NOT MEETING THIS QUALITY STANDARD SHALL BE REPLACED AT THE CONTRACTOR'S EXPENSE.
7. THE CONTRACTOR SHALL EXERCISE CARE DURING EXCAVATION OPERATIONS TO AVOID DISTURBING ADJACENT FACILITIES, SUBGRADE STRUCTURES AND TREES. ALL DAMAGE RESULTING FROM THE CONSTRUCTION SHALL BE THE CONTRACTOR'S RESPONSIBILITY AND SHALL BE REPAIRED AT NO EXPENSE TO THE CITY AND DPR. ALL REPAIR WORK SHALL BE TO THE SATISFACTION OF THE RESIDENT ENGINEER. PLANTED AREAS DISTURBED BY CONTRACTOR'S WORK SHALL BE RESTORED AS DIRECTED BY THE LANDSCAPE ARCHITECT.
8. NO HEAVY MACHINERY, EQUIPMENT OR STOCKPILING OF MATERIAL IS PERMITTED WITHIN THE DRIP LINES OF EXISTING TREES.
9. THE CONTRACTOR SHALL TAKE SPECIAL CARE TO PROTECT ALL EXISTING TREES AND THEIR ROOT SYSTEM. EXCAVATIONS WITHIN THE DRIP LINES OF TREES SHALL BE KEPT TO A MINIMUM AND SHALL BE COMPLETED BY HAND ONLY AND SHALL BE PERFORMED IN THE PRESENCE OF THE RESIDENT ENGINEER, AT NO ADDITIONAL EXPENSE TO THE CITY. ROOTS OVER TWO (2) INCHES DIAMETER SHALL NOT BE DISTURBED. BRIDGE CURBS SHALL BE CONSTRUCTED OR THE AMOUNT OF FOUNDATION MATERIAL SHALL BE REDUCED WHERE NECESSARY, AS DIRECTED BY THE ENGINEER.
10. THE CONTRACTOR IS RESPONSIBLE FOR IDENTIFYING LONG LEAD ITEMS AND ORDERING THESE MATERIALS IN A TIMELY MANNER.


A CRESCENT MOON LLC

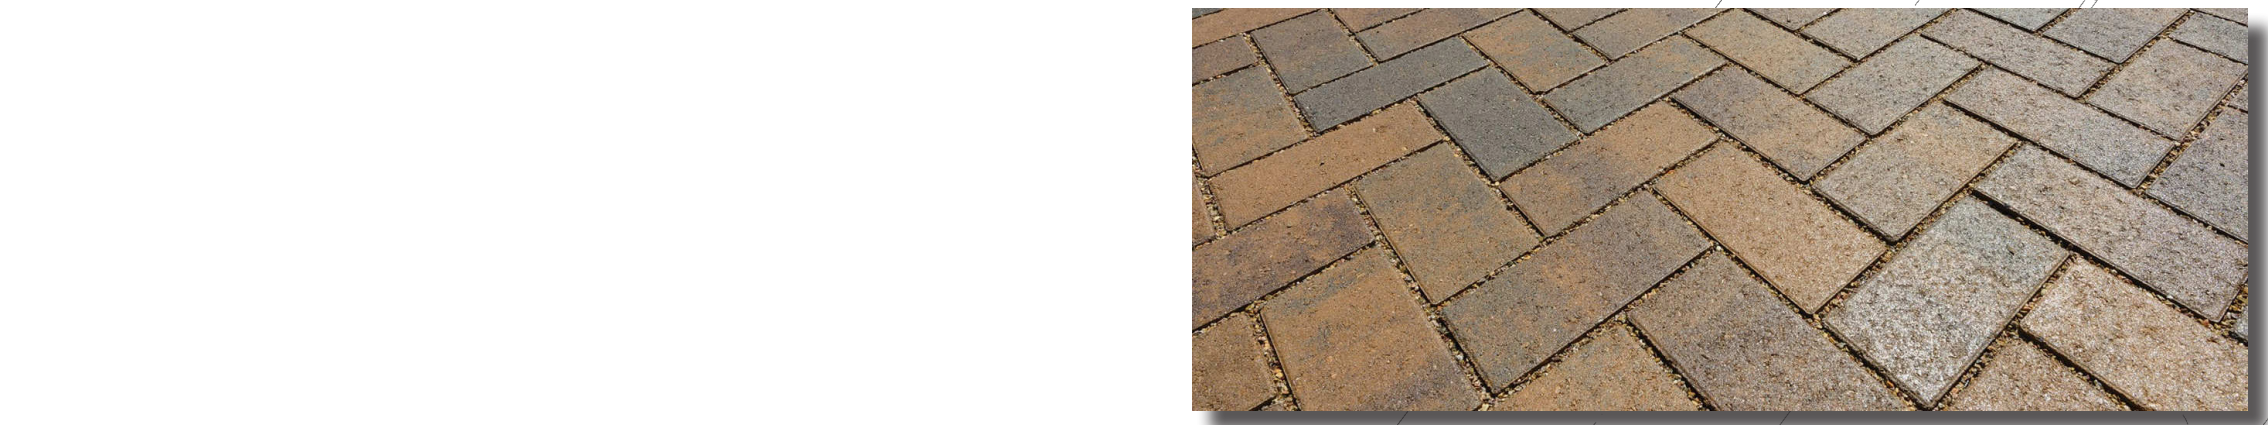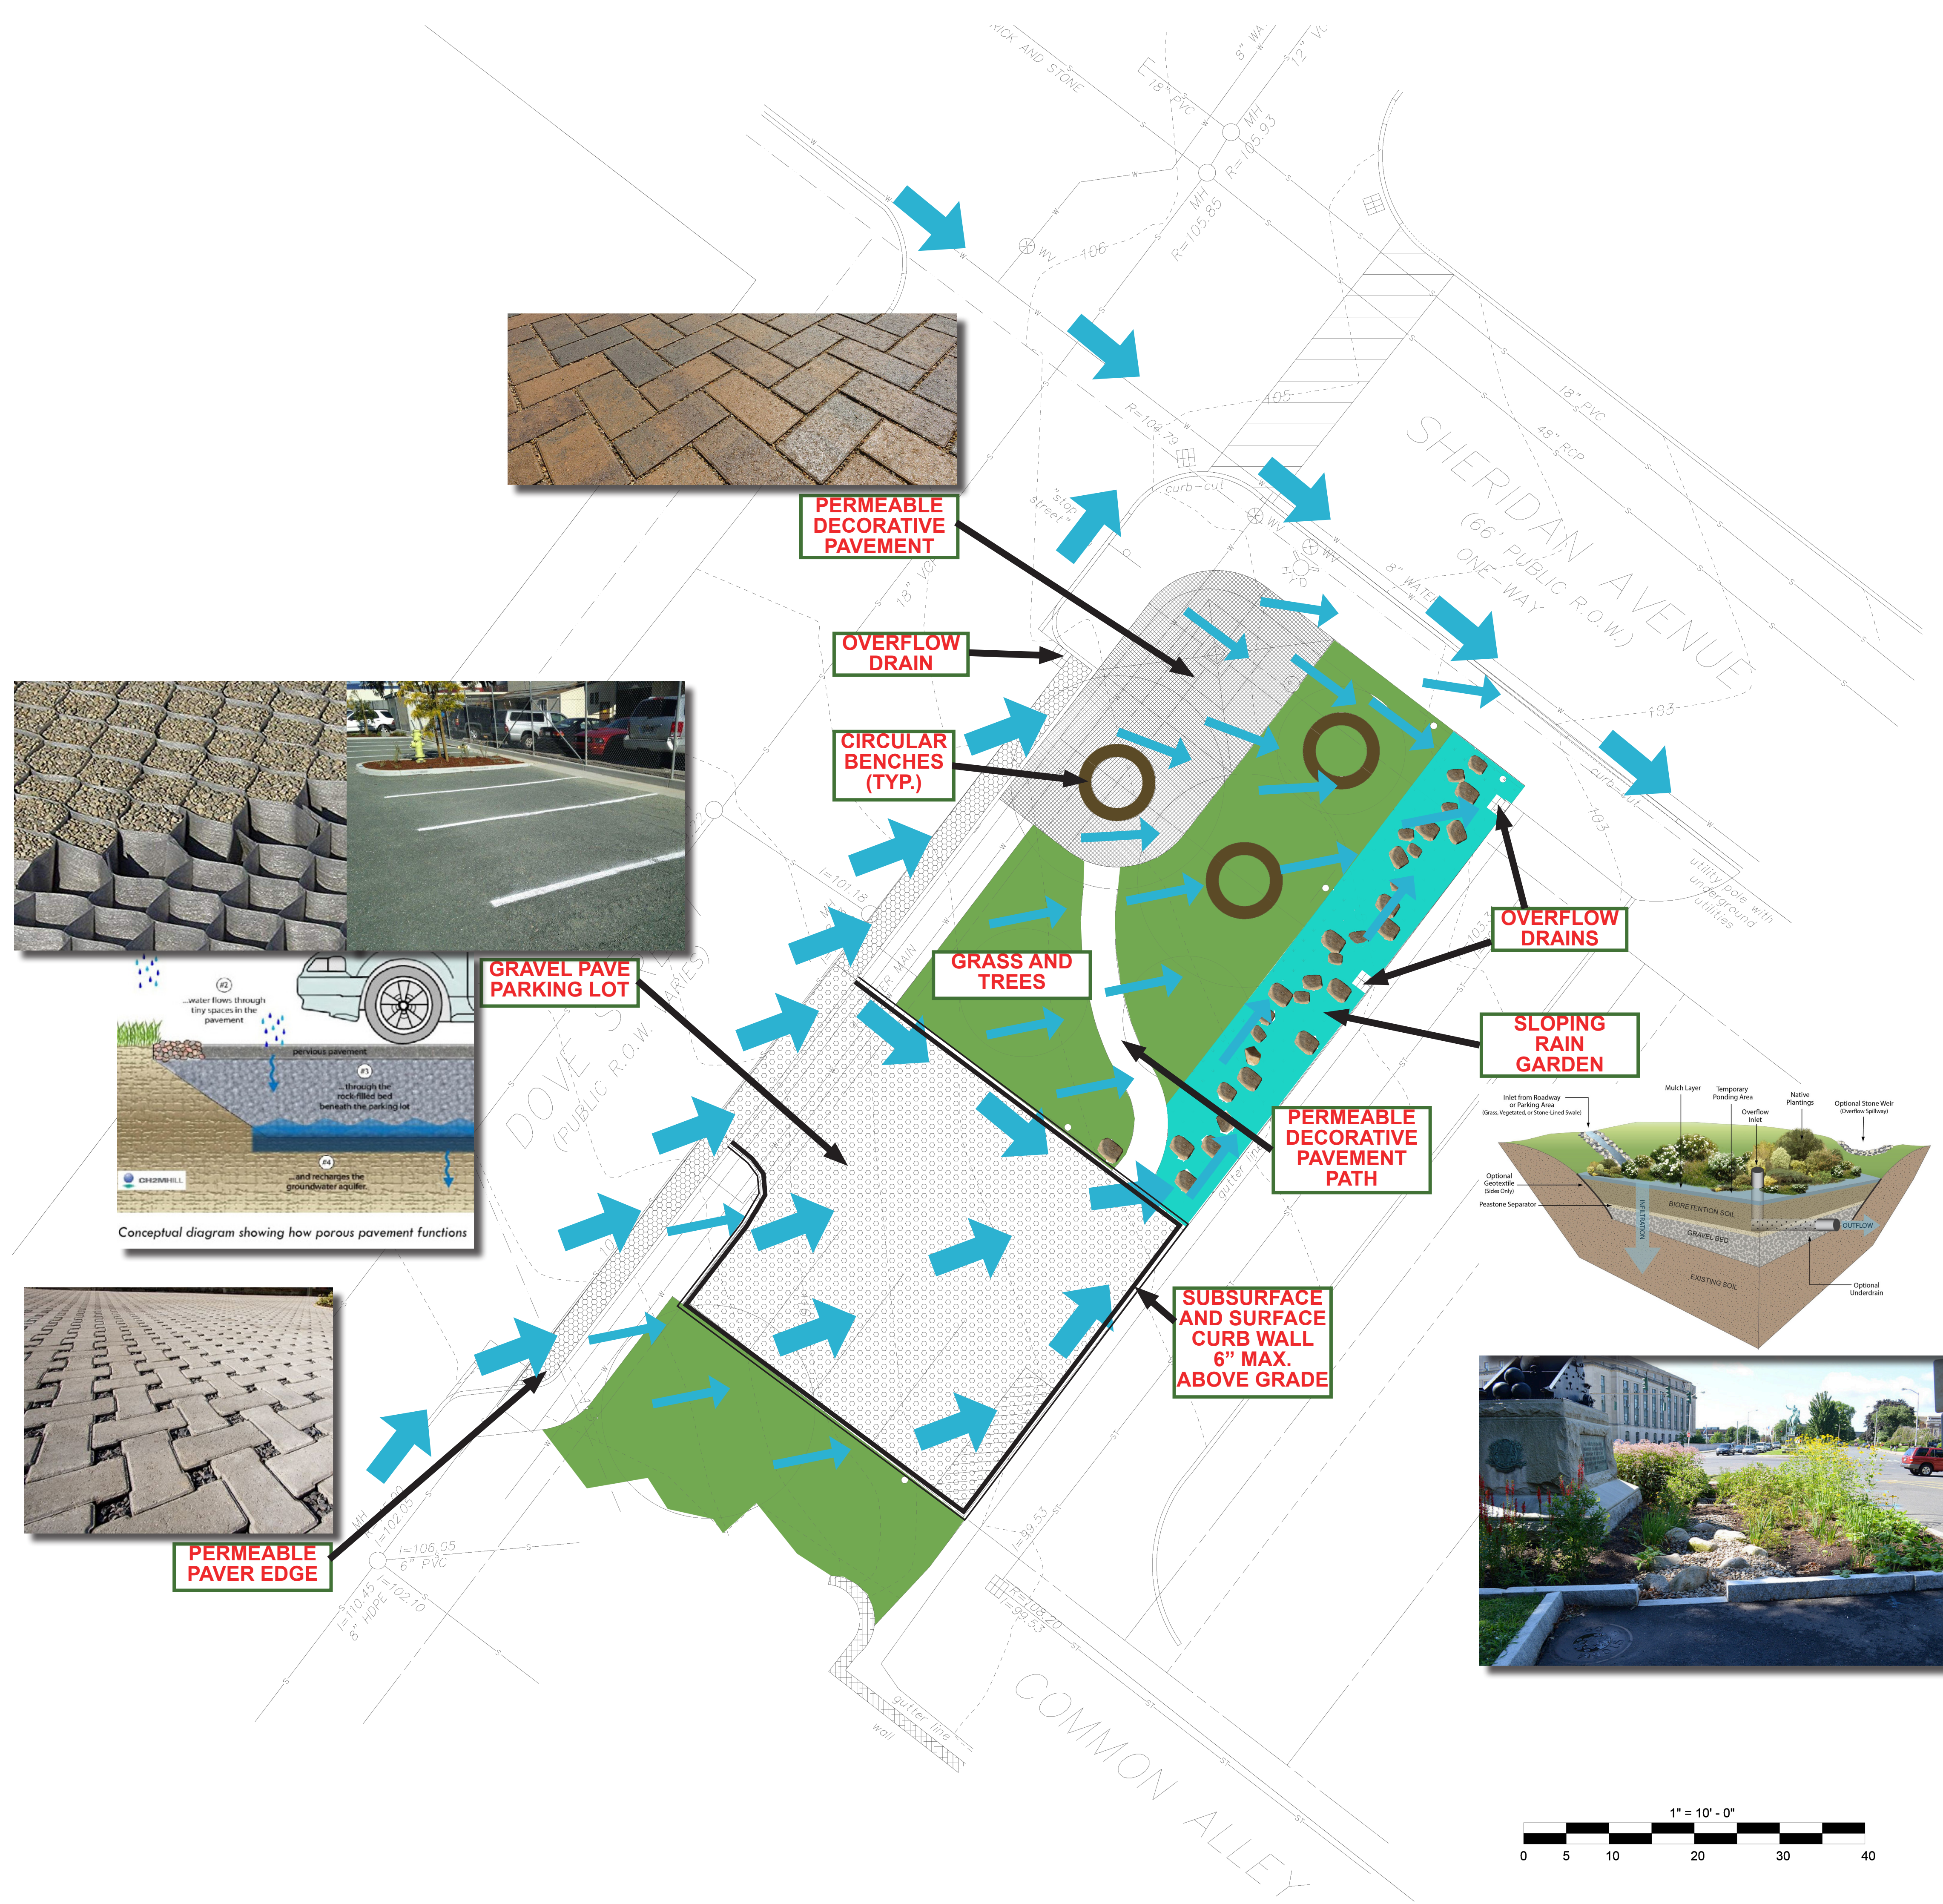


**PERMEABLE DECORATIVE PAVEMENT**



**GRAVEL PAVE PARKING LOT**

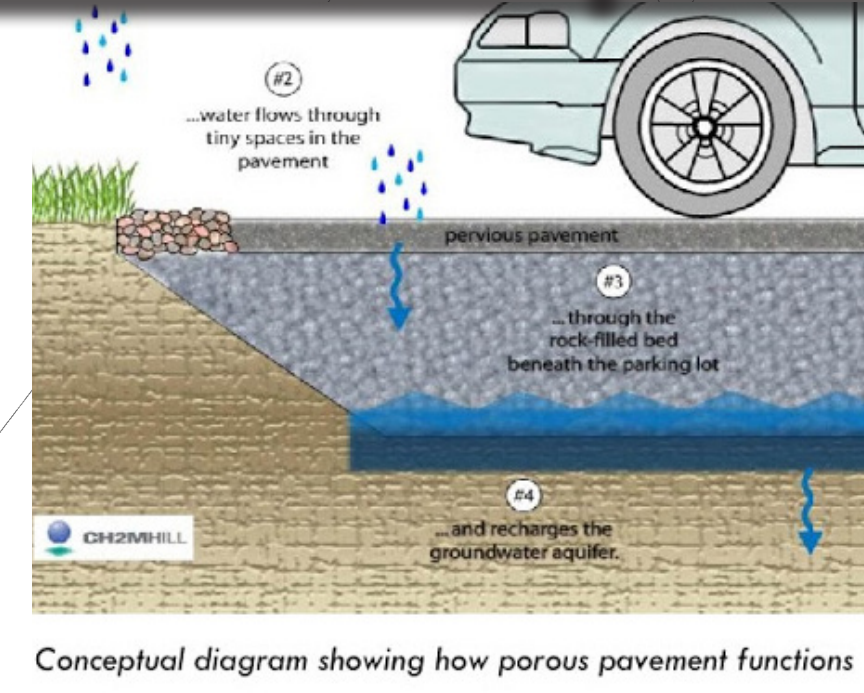



**PERMEABLE PAVER EDGE**

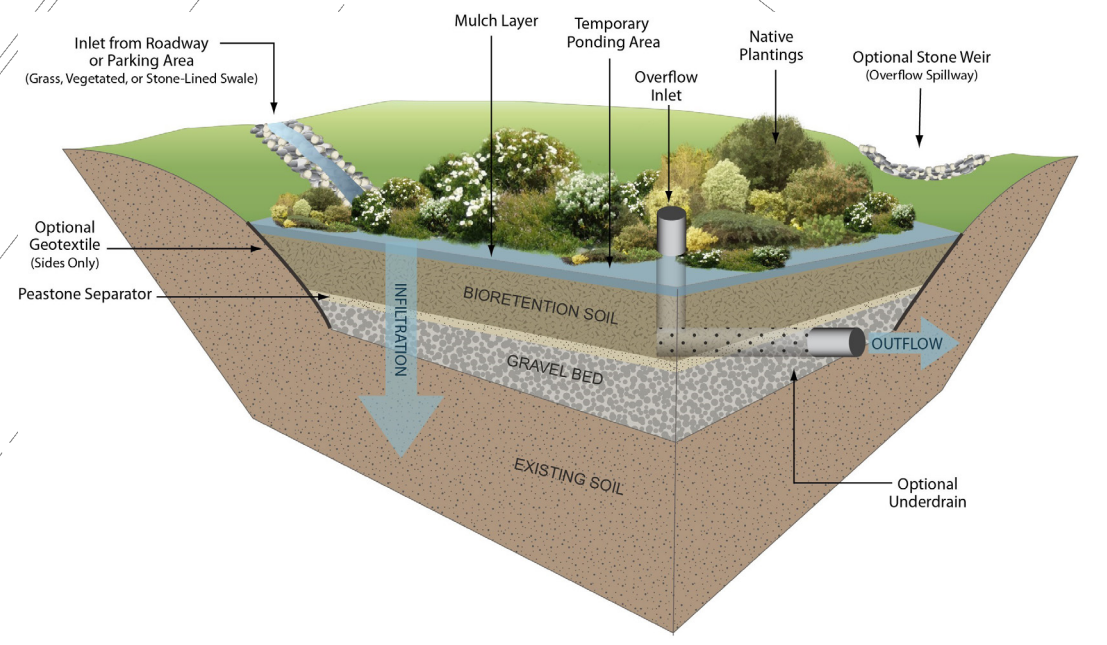

### LEGEND

Storm Water Flows

Curb Walls Below Surface

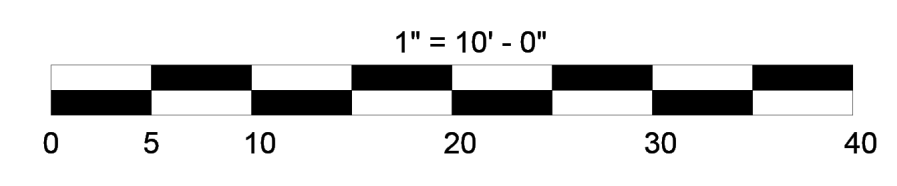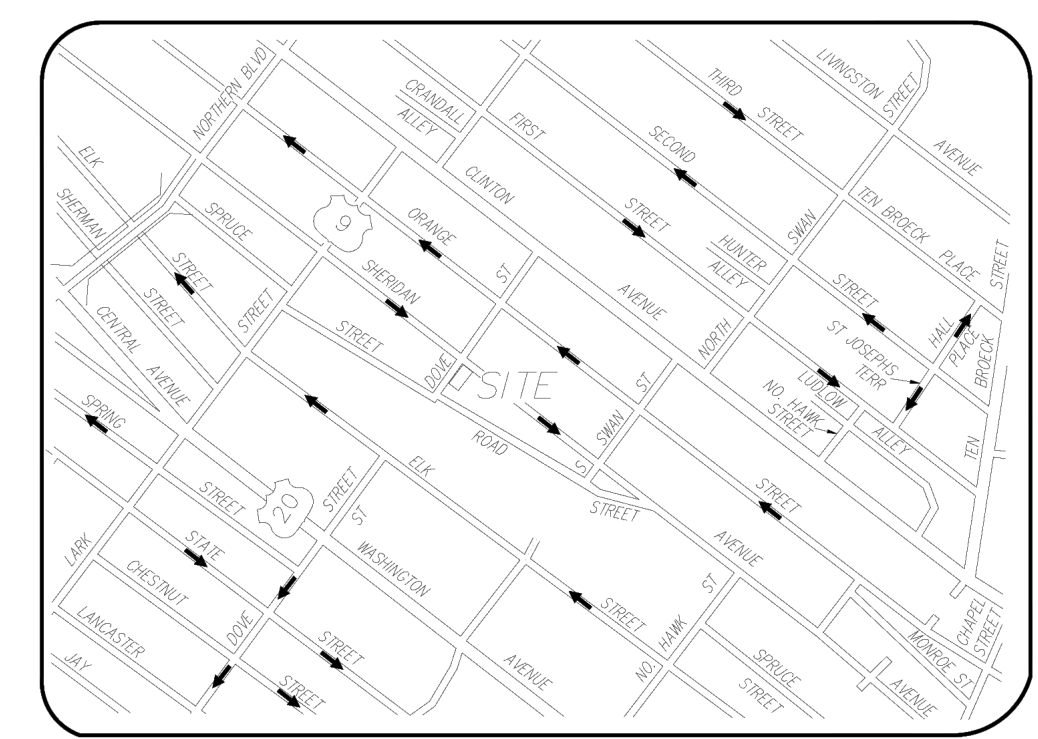

SEAL

**SHERIDAN HOLLOW WAR MEMORIAL**

PROJECT TITLE

*Layout and Materials Plan*

SHEET TITLE

CONSULTANT

CSC	CSC
DRAWN BY	CHECKED BY
DATE	October 13, 2020

PROJECT NO.

REVISIONS

---


S-1

A Crescent Moon LLC, PO Box 226, Broadalbin, New York 12025  
 PH: 518.706.9976 or 518.706.9918  
 acrescentmoonllc.com

SHEET NO.


These documents illustrate an original design and are the property of A Crescent Moon LLC (ACM), who retains all common law, statutory and other reserved rights, including copyright. They may not be reproduced or used for any purpose without ACM consent.



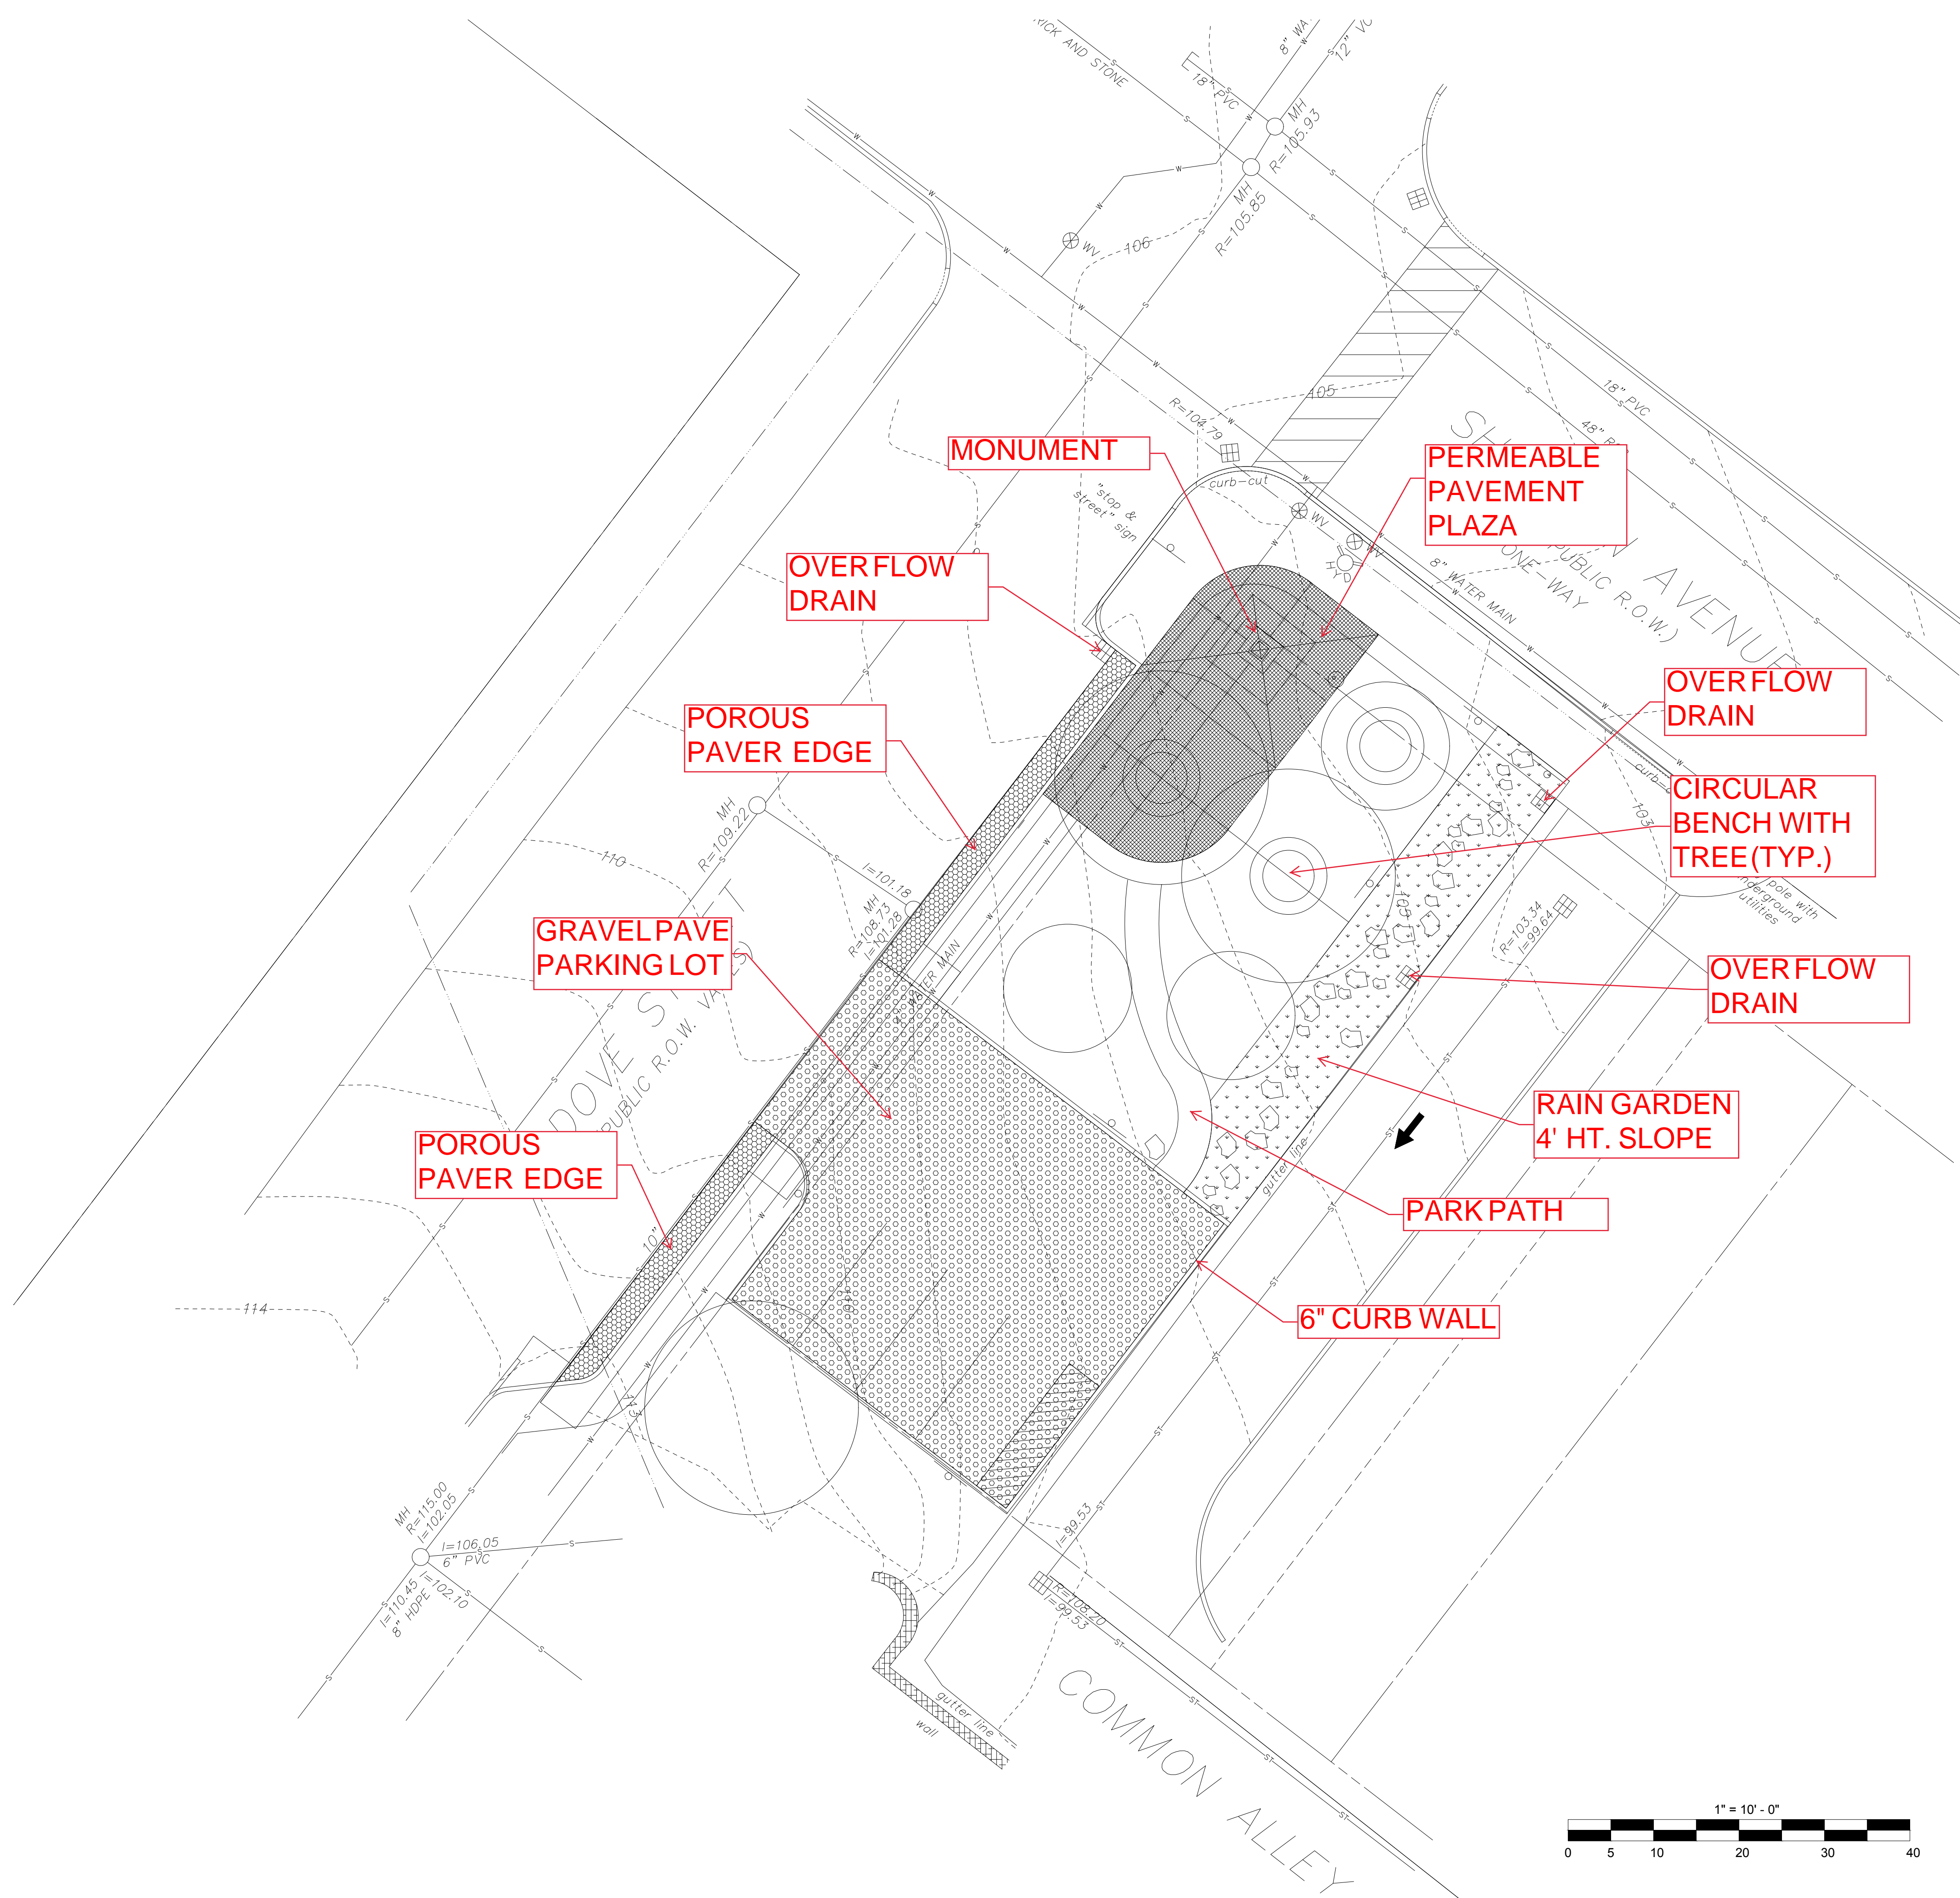

# LAYOUT & MATERIALS NOTES:

- ALL EXISTING SURVEY AND TOPOGRAPHICAL DATA TAKEN FROM SURVEY BY \_\_\_\_\_, DATED XXX, MAP FILE XXX. ALL ELEVATIONS ARE BASED ON THE NORTH AMERICAN VERTICAL DATUM, 1988 (NAVD 88). SEE SURVEY SHEET XXX FOR SURVEY LEGEND.
- THE CONTRACTOR SHALL VERIFY ALL EXISTING SITE CONDITIONS, BOTH ABOVE AND BELOW THE SURFACE. ANY DISCREPANCIES BETWEEN INFORMATION SHOWN ON THE DRAWINGS AND ACTUAL FIELD CONDITIONS SHALL BE BROUGHT TO THE ATTENTION OF THE RESIDENT ENGINEER AND PARKS IN WRITING PRIOR TO COMMENCING WORK.
- LOCATIONS OF EXISTING TREES SHALL BE VERIFIED IN THE FIELD.
- NO CHANGES SHALL BE MADE TO THE DESIGN OR LAYOUT WITHOUT THE WRITTEN APPROVAL OF THE LANDSCAPE ARCHITECT. LAY OUT THE WORK AS DIMENSIONED ON THE PLANS. WRITTEN DIMENSIONS SHALL GOVERN; DO NOT SCALE DISTANCES.
- CONTRACTOR SHALL LAY OUT AND STAKE IN THE FIELD THE ALIGNMENT AT ALL PATHS, PAVEMENTS AND TRAILS FOR REVIEW BY THE LANDSCAPE ARCHITECT. ADJUSTMENTS MAY BE MADE ONLY AS DIRECTED BY THE LANDSCAPE ARCHITECT. CONTRACTOR MAY NOT PROCEED WITH CONSTRUCTION OF IMPROVEMENTS UNTIL HE HAS RECEIVED THE FINAL APPROVAL OF THE LAYOUT FROM THE LANDSCAPE ARCHITECT.
- ALL NEW PAVEMENTS CURBS AND EXISTING PAVEMENTS AND CURBS TO REMAIN SHALL MEET IN SMOOTH FLUSH CONDITION UNLESS NOTED OTHERWISE. NEW CURBS, WALLS, AND PAVEMENTS SHALL BE BUILT TO A SMOOTH EVEN FINISH WITH A CONSISTENT TOP AND PROFILE WITHOUT WAVES OR IRREGULARITIES. ANY WORK NOT MEETING THIS QUALITY STANDARD SHALL BE REPLACED AT THE CONTRACTORS EXPENSE.
- THE CONTRACTOR SHALL EXERCISE CARE DURING EXCAVATION OPERATIONS TO AVOID DISTURBING ADJACENT FACILITIES, SUBGRADE STRUCTURES AND TREES. ALL DAMAGE RESULTING FROM THE CONSTRUCTION SHALL BE THE CONTRACTORS RESPONSIBILITY AND SHALL BE REPAIRED AT NO EXPENSE TO THE CITY AND DPR. ALL REPAIR WORK SHALL BE TO THE SATISFACTION OF THE RESIDENT ENGINEER. PLANTED AREAS DISTURBED BY CONTRACTORS WORK SHALL BE RESTORED AS DIRECTED BY THE LANDSCAPE ARCHITECT.
- NO HEAVY MACHINERY, EQUIPMENT OR STOCKPILING OF MATERIAL IS PERMITTED WITHIN THE DRIP LINES OF EXISTING TREES.
- THE CONTRACTOR SHALL TAKE SPECIAL CARE TO PROTECT ALL EXISTING TREES AND THEIR ROOT SYSTEM. EXCAVATIONS WITHIN THE DRIP LINES OF TREES SHALL BE KEPT TO A MINIMUM AND SHALL BE COMPLETED BY HAND ONLY AND SHALL BE PERFORMED IN THE PRESENCE OF THE RESIDENT ENGINEER, AT NO ADDITIONAL EXPENSE TO THE CITY. ROOTS OVER TWO (2) INCHES DIAMETER SHALL NOT BE DISTURBED. BRIDGE CURBS SHALL BE CONSTRUCTED OR THE AMOUNT OF FOUNDATION MATERIAL SHALL BE REDUCED WHERE NECESSARY, AS DIRECTED BY THE ENGINEER.
- THE CONTRACTOR IS RESPONSIBLE FOR IDENTIFYING LONG LEAD ITEMS AND ORDERING THESE MATERIALS IN A TIMELY MANNER.

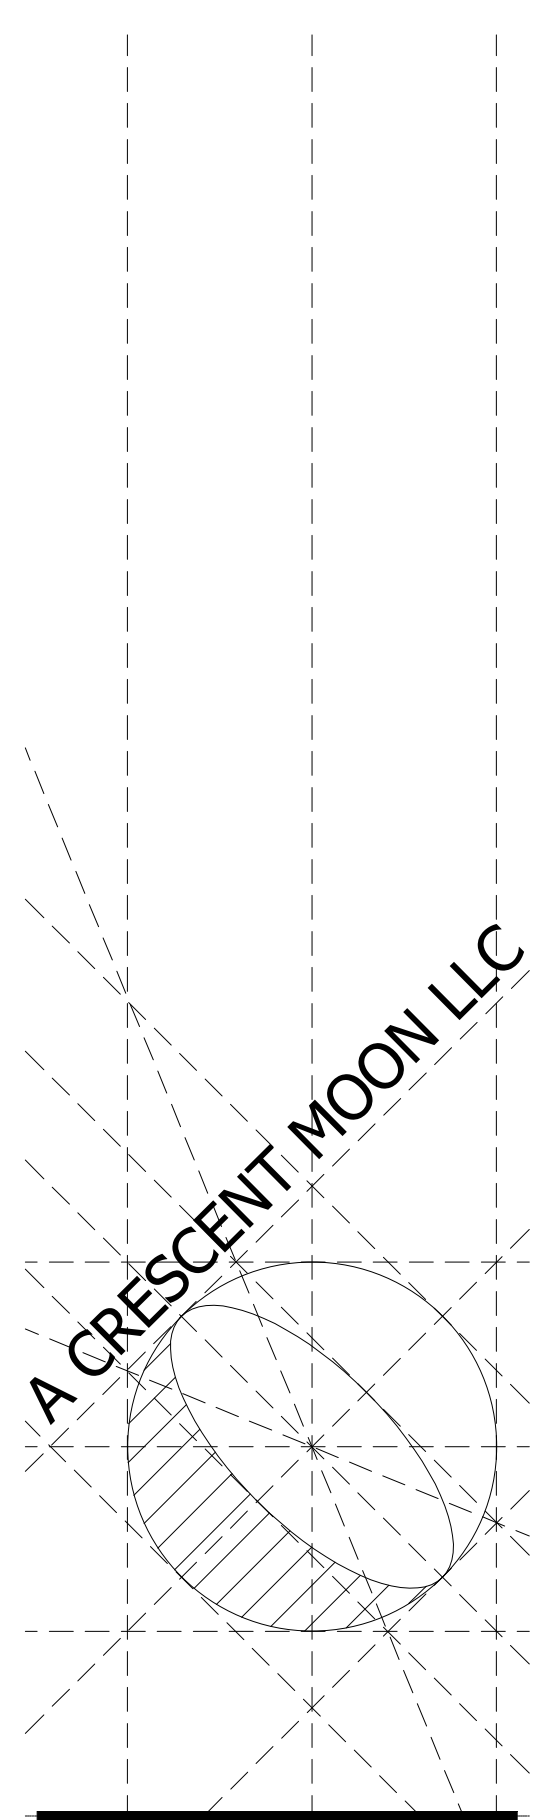

SEAL

SHERIDAN HOLLOW WAR MEMORIAL

PROJECT TITLE

Layout and Materials Plan

SHEET TITLE

CONSULTANT

CSC DRAWN BY CSC CHECKED BY

DATE October 13, 2020

PROJECT NO. 1005

REVISIONS



NO.	DATE	DESCRIPTION

# S-1

A Crescent Moon LLC PO Box 226 Broadbin New York 11705  
 PH. 518.706.9976 or 518.706.9918  
 acrescentmoonllc.com

SHEET NO.

These documents illustrate an original design and are the property of A Crescent Moon LLC (CMC), who retains all common law, statutory and other reserved rights, including copyright. They may not be reproduced or used for any purpose without CM consent.

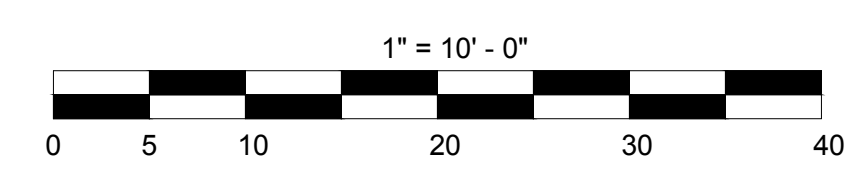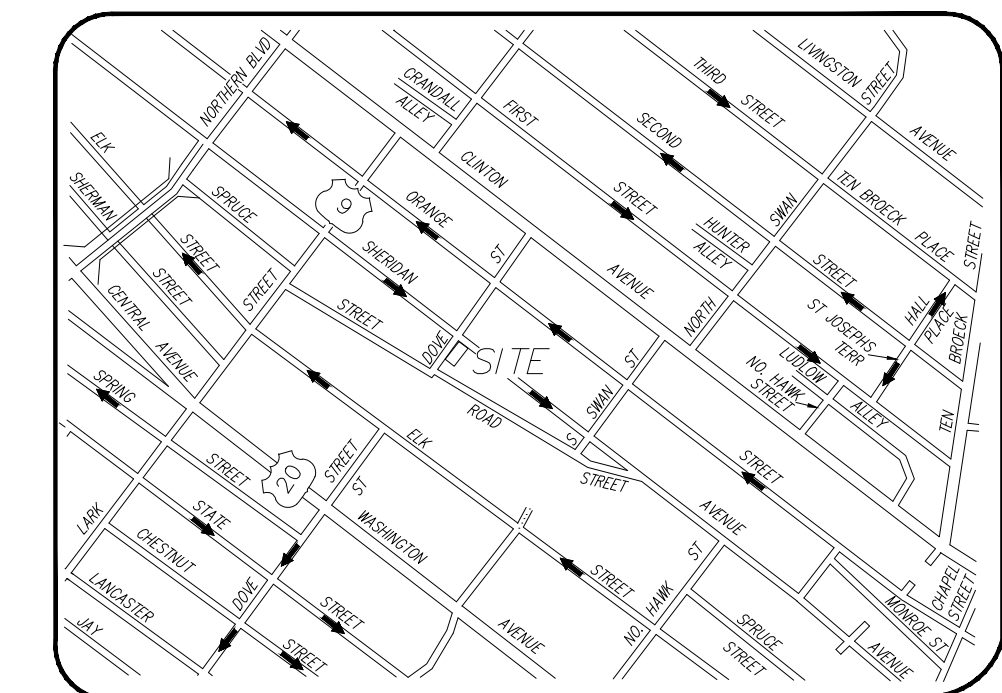

MAP NOT TO SCALE



# SHERIDAN HOLLOW WAR MEMORIAL

DATE: MARCH 15, 2020



## SCHEME 1

ALBANY, NEW YORK

A CRESCENT MOON LLC

DRAFT ESTIMATE

ITEM NO.	ITEM DESCRIPTION	UNIT	PRICE	QTY	AMOUNT	
.	<b>General Requirements</b>					
2	MOBILIZATION (N.T.E. 4% OF TOTAL OF ALL OTHER ITEMS)	LS	----	1	\$2,570.12	LUMP SUM
.	<b>Removals (General)</b>		\$ -	0	\$0.00	
3	REMOVALS (N.T.E.\$ )	LS	\$ 800.00	1	\$800.00	LUMP SUM
.	<b>Site Work</b>		\$ -	0	\$0.00	
4	ROCK EXCAVATION	CY	\$ 924.00	1	\$924.00	CUBIC YARD
5	UNCLASSIFIED EXCAVATION MONUMENT AREA	CY	\$ 135.00	22	\$2,970.00	CUBIC YARD
6	UNCLASSIFIED EXCAVATION PARK AREA	CY	\$ 135.00	60	\$8,100.00	CUBIC YARD
7	EARTH MOVING OPERATIONS FOR MONUMENT	CY	\$ 70.40	10	\$704.00	CUBIC YARD
.	<b>Erosion Control, Containment And Permits</b>			0	\$0.00	
8	ALLOWANCE FOR CITY OF ALBANY PERMITS	AL	\$ 500.00	1	\$500.00	ALLOWANCE
9	TEMPORARY SILT FENCE	LF	\$ 16.50	30	\$495.00	LINEAR FOOT
.	<b>Utilities-Drainage</b>		\$ -	0	\$0.00	
10	BROKEN STONE - LOOSE MEASURE	CY	\$ 132.00	12	\$1,584.00	CUBIC YARD
.	<b>Pavement - New</b>		\$ -	0	\$0.00	
11	STEEL FABRIC REINFORCED CONC PAVEMENT (MEM)	SY	\$ 220.00	65	\$14,300.00	SQUARE YARD
.	<b>Masonry - Concrete</b>		\$ -	0	\$0.00	
12	AVERAGE CONCRETE	CY	\$ 1,210.00	1	\$1,210.00	CUBIC YARD
.	<b>Site Furnishings</b>		\$ -	0	\$0.00	
13	25 FT ALUMINUM FLAGPOLE	EA	\$ 1,750.00	0.5	\$875.00	EACH
14	SITECRAFT BENCHES	LF	\$ 205.00	26	\$5,330.00	LINEAR FOOT
.	<b>Paint - Pavements/Signs</b>		\$ -	0	\$0.00	
15	TOPSOIL FOR SEEDDED AND SODDED AREAS	CY	\$ 121.00	25	\$3,025.00	CUBIC YARD
16	SEED NEW LAWN	SY	\$ 13.75	110	\$1,512.50	SQUARE YARD
.	<b>Landscape - General</b>		\$ -	0	\$0.00	
17	SHREDDED BARK MULCH	SY	\$ 15.95	9	\$143.55	SQUARE YARD
18	PLANT STREET TREE 2 1/2"-3" CAL.	EA	\$ 1,760.00	3	\$5,280.00	EACH
.	<b>Miscellaneous</b>		\$ -	0	\$0.00	
19	STAINLESS STEEL PLAQUE	EA	\$ 1,500.00	1	\$1,500.00	EACH
.	<b>Custom Items</b>					
.	GRANITE MEMORIAL	EA	\$ 15,000.00	1	\$15,000.00	LUMP SUM
x	<b>COMPLETE BASE TOTAL W/MOBILIZATION .....</b>				<b>\$66,823.17</b>	
x	<b>COMPLETE BASE TOTAL W/O MOBILIZATION .....</b>				<b>\$64,253.05</b>	